

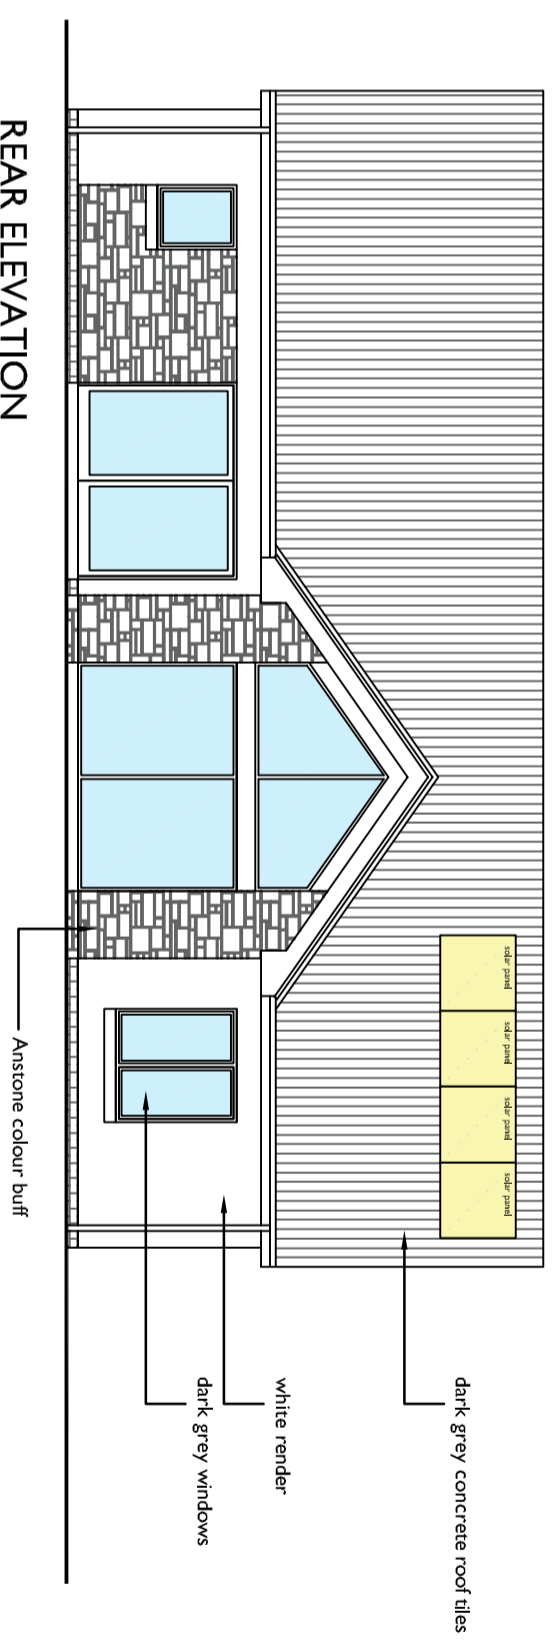



GROUND FLOOR PLAN
138m²

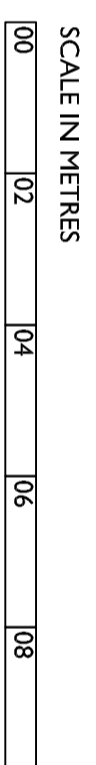


REAR ELEVATION

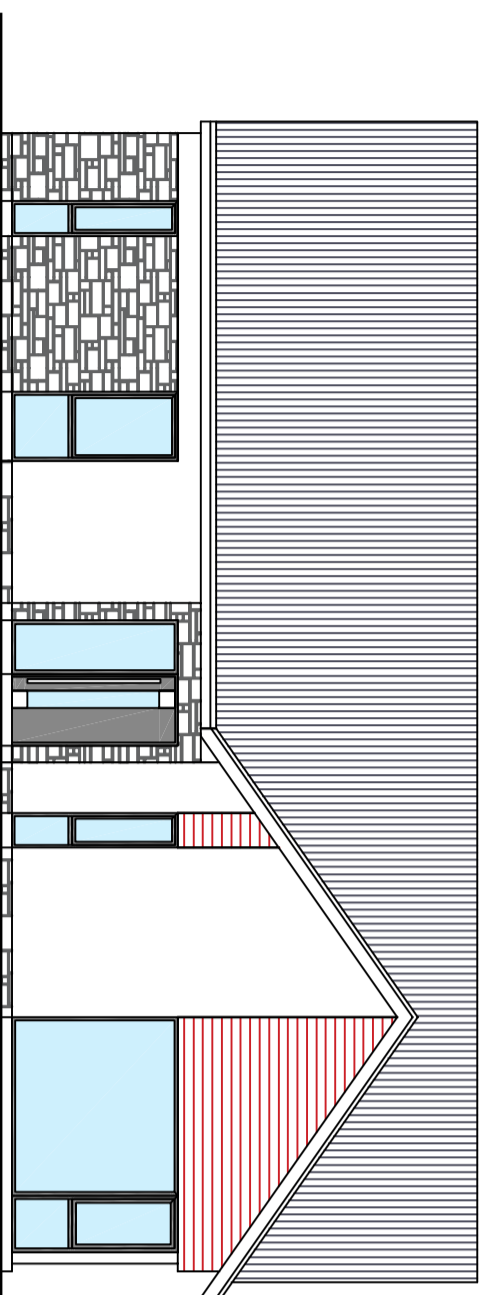

FRONT ELEVATION

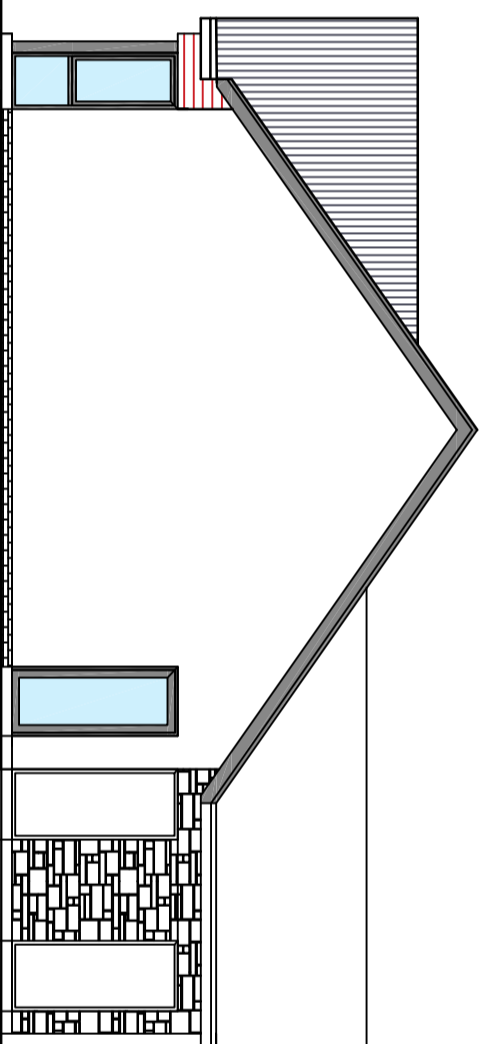

RIGHT ELEVATION

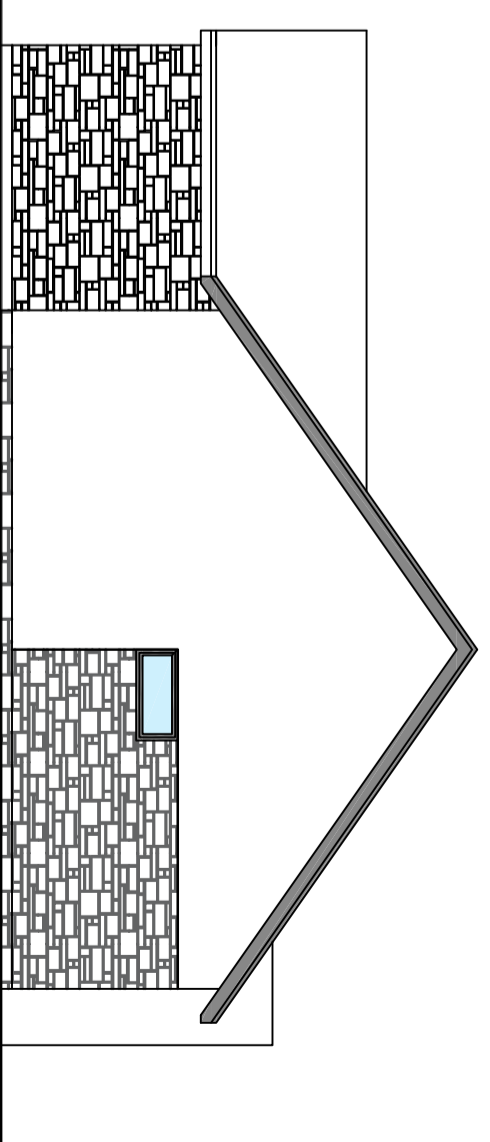

LEFT ELEVATION