
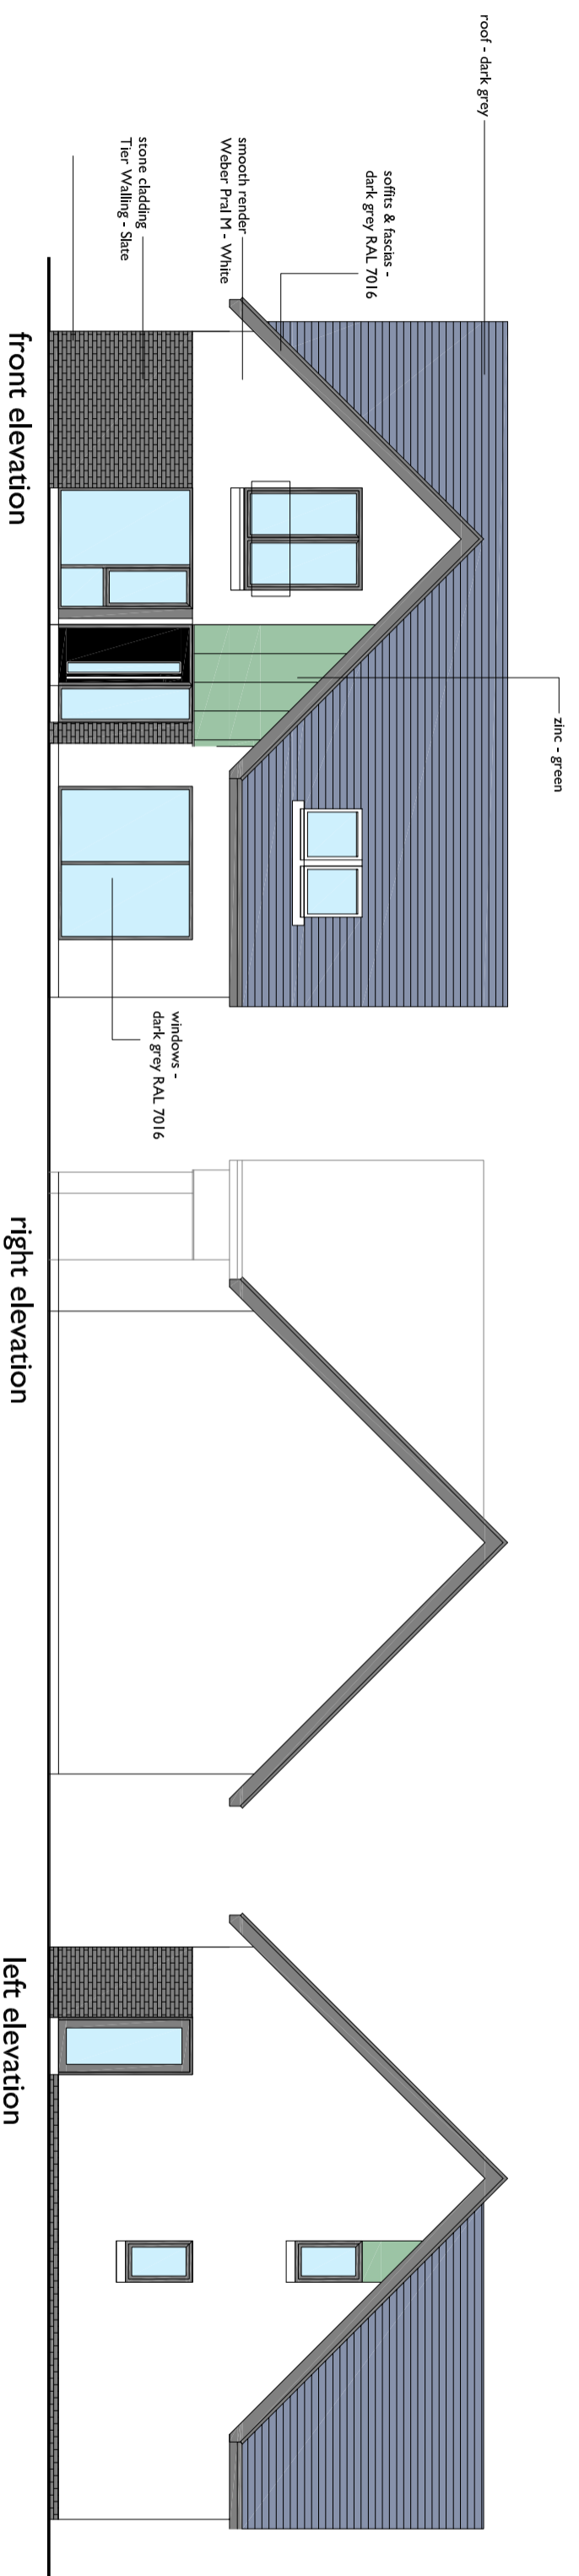


SCALE IN METRES

00 02 04 06 08

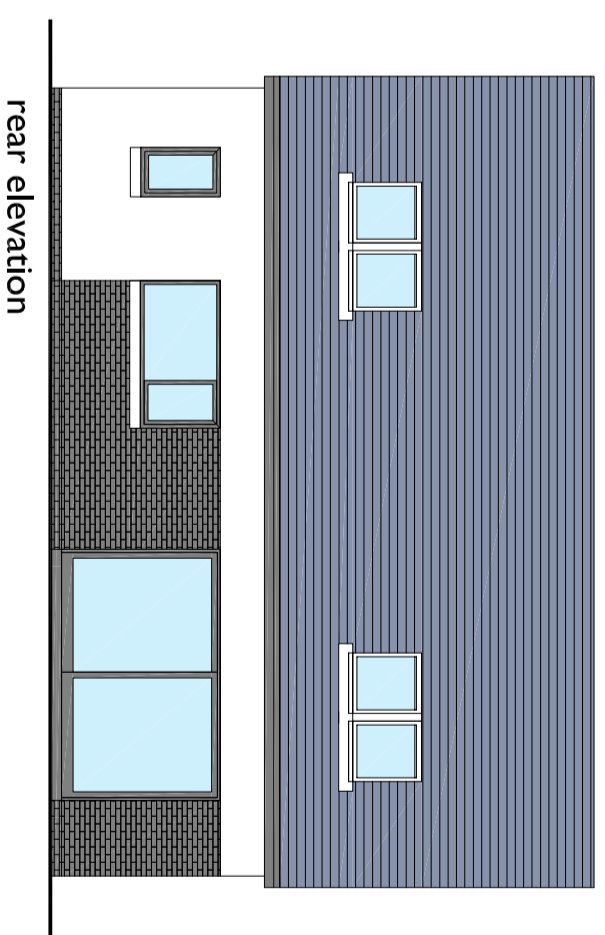

Area 148m²

LGRP DESIGN & BUILD
BELLEFIELD, LANARK

HOUSE TYPE C
4 bedroom detached
1-100 @ A2

Drawing 2018-17-C-01