



Side Elevation

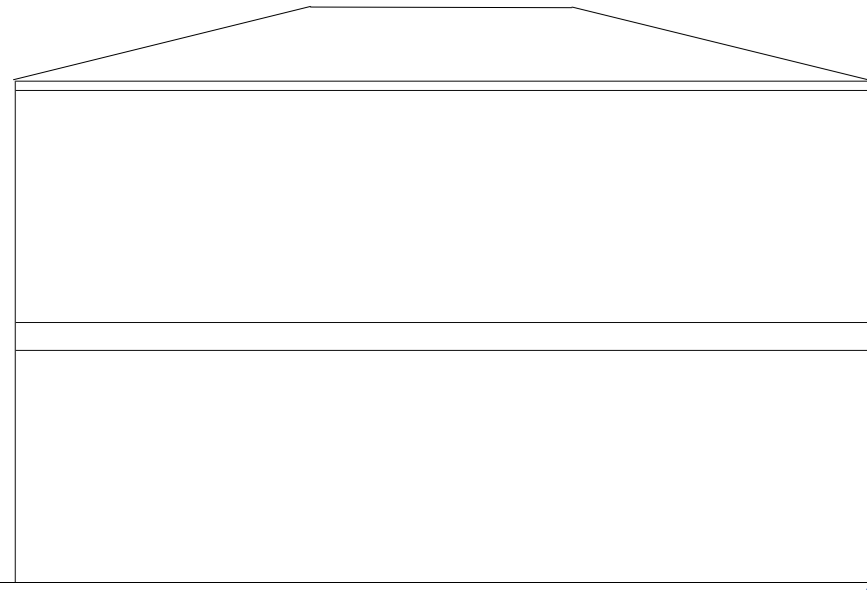


8260mm

Rear Elevation

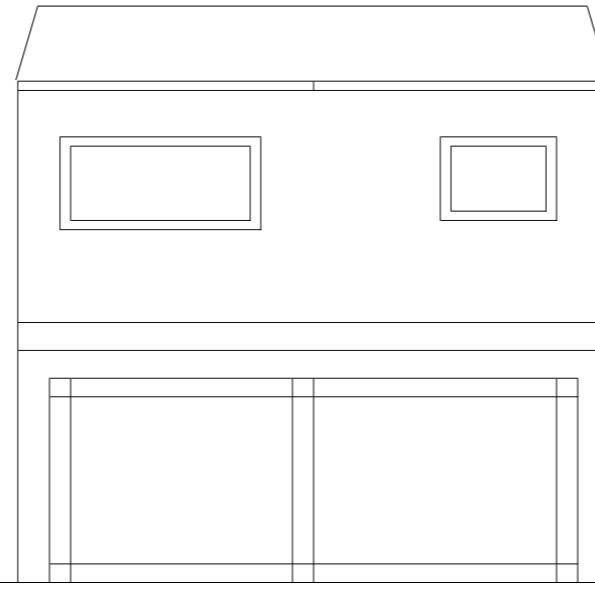


5900mm

Front Elevation

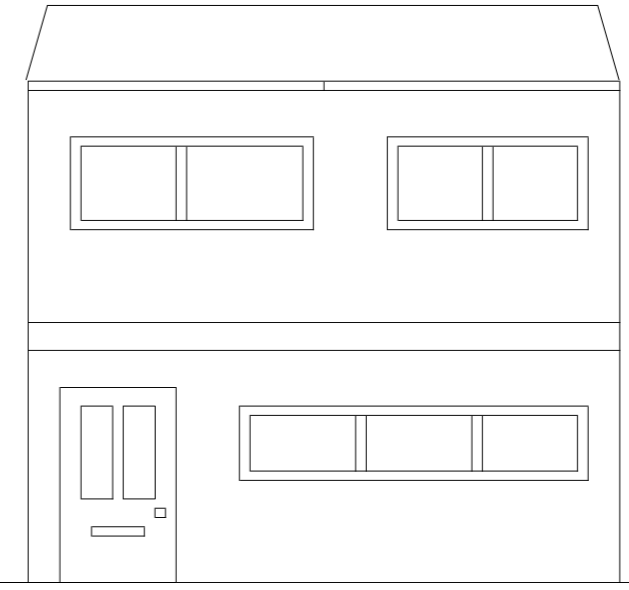

Existing elevation

Side Elevation

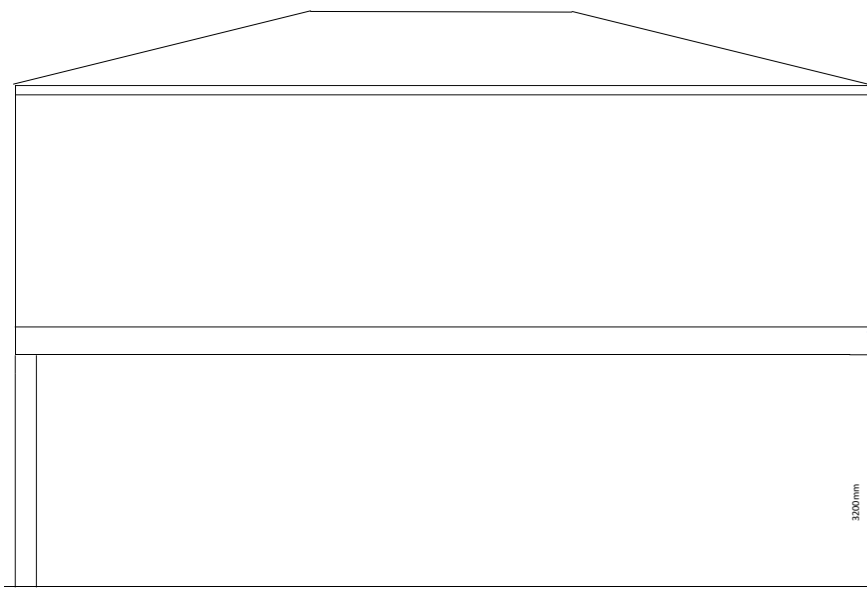

8260mm

Elevation for proposed extension


Extension 3000mm

3300mm

3300mm

2310mm


Rear Elevation

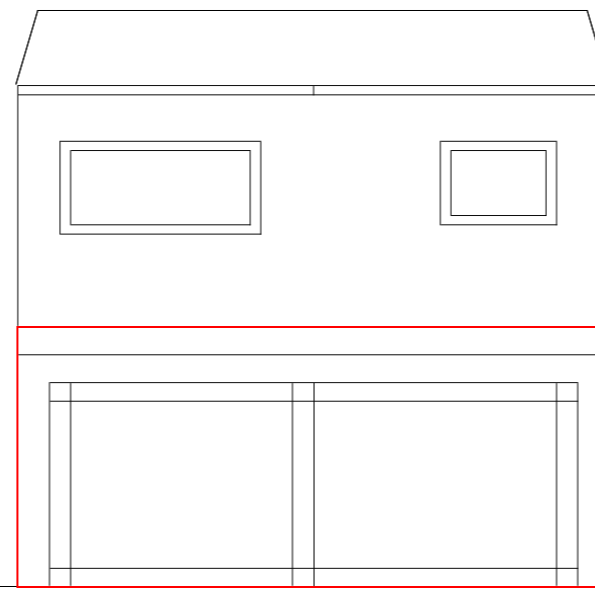

5900mm

5600mm

Front Elevation

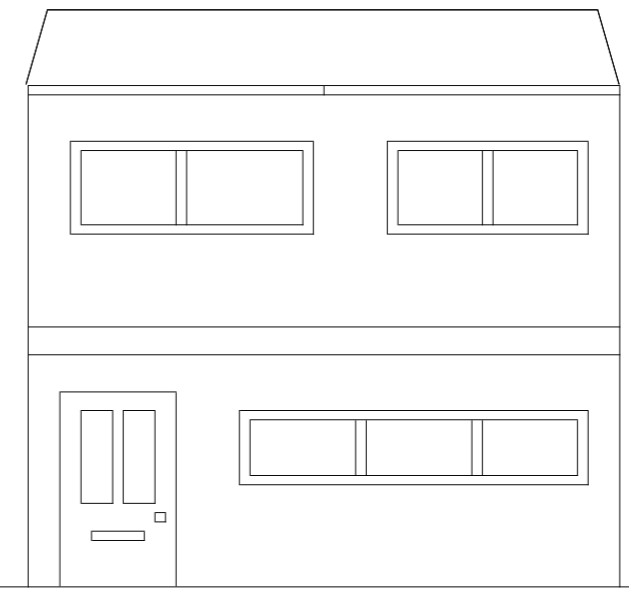

Description: Elevations for Ground Floor Extension - Parkers Field property - SG2

Created by: Dorbir Miah IEng

Company: RMD Kwilform -Altrad Ltd

Date: 28/03/2024

Scale: 1:50

Size: A2

Drawing Status: Proposal Drawing - Intended for Build