


FOR CONTINUATION REFER TO DRAWING
2706-LLA-ZZ-00-DR-L-0101-0103

- LEGEND**
- Boundary line
 - Page Splits
 - Existing vegetation to be retained
 - Proposed tree
- SURFACING**
- Asphalt road and pavement: to engineers specification
 - Proposed Europa interlock block paving by Charcon; permeable 200x120x55mm; colour: Autumn; herringbone; or similar approved
 - Proposed Mosaic Textured' flag paving by Charcon; 450x450x20mm; stack bond; colour: Natural; flag; or similar approved
 - Proposed 'Woburn Rubbed' block paving by Charcon; permeable 20x13x40mm; colour: Granite; stretcher bond; or similar approved
 - Proposed 'Hera for Crosswalk' fully bound asphalt surfaces to amenity areas; colour: Buff; or similar approved
 - Proposed gravel strip for maintenance/drainage purposes (location indicative only); or similar to be approved
 - Proposed British Standard Tactile; type: Blotter by Charcon; 400x400x55mm; colour: Buff; or similar approved
- KERB EDGING**
- Proposed kerb Eco CountrySide; type 'Classic' by Charcon; 91x14x25x250mm; with upstand to engineers specifications; or similar approved
 - Proposed kerb Eco CountrySide; type 'Classic crossing' by Charcon; 91x14x25x150mm; flush; or similar approved
 - Proposed British Standard Edging; type 'Flat top (in kerb)' by Charcon; 91x450x150mm; or similar approved
 - Drop kerb to engineers specifications or similar approved
- BOUNDARY TREATMENTS**
- Proposed Timber gate; to architects specification
 - Proposed Timber fence; to architects specification
 - Acoustic fence; to architects specification
- SOFT**
- Proposed ornamental planting
 - Proposed amenity grass
 - Proposed wildflower grass
 - Proposed wet meadow grass

ALL DIMENSIONS IN MILLIMETRES
ALL DRAINAGE (INCLUDING LEVELS) TO ENGINEERS DETAILS
ALL LIGHTING TO BE DESIGNED BY SPECIALIST
ALL BUILDUPS AND RETAINING STRUCTURES TO ENGINEERS DETAILS
ALL IRRIGATION BY SPECIALISTS

FOR OTHER LANDSCAPE DRAWINGS REFER TO THE FOLLOWING:
DRAWING TYPE:
- Detailed Planting Proposal 2706-LLA-ZZ-00-DR-L-0200 series
Landscape Specification and Details 2706-LLA-ZZ-00-DR-L-0301

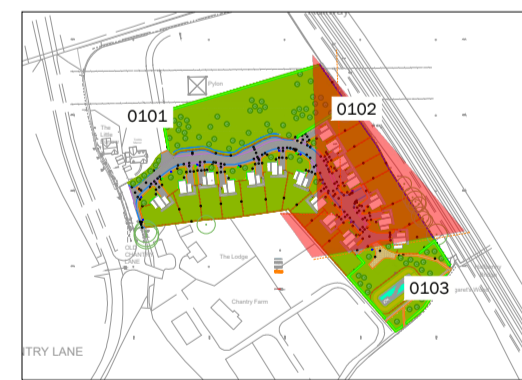

Location Plan (1:5000)
0 1 2 5 10m
Scale in metres

| Rev | Date | Description | Drn |
|-----|----------|--|-----|
| P02 | 15.04.24 | Amended to the Suitability to Planning | KYZ |
| P01 | 14.06.23 | First Issue | IM |

Title: Detailed Hard Landscape Proposals
Project: Courtlands, Todds Green, Stevenage
Client: Hertford Planning Service
Date: May 2023
Scale: 1:200 @ A1
Drawing No: 2706-LLA-ZZ-00-DR-L-0102
Revision: P02
Suitability: Planning
Project No: 2706

T: +44 (0)1279 847044 E: office@lzlake.com www.lzlake.com
LIZ LAKE ASSOCIATES
LANDSCAPE ARCHITECTS