

FOR CONTINUATION REFER TO DRAWING  
2706-LLA-ZZ-00-DR-L-0101-0102

**LEGEND**


- Boundary line
- Page Salts
- Existing vegetation to be retained
- Proposed tree
- SURFACING**
- Asphalt road and pavement; to engineers specification
- Proposed Europa Infill block paving by Charcon; permeable 200x100x80mm; colour: Autumn; herringbone or similar approved
- Proposed Moonstone Textured flag paving by Charcon; 450x450x20mm; stack bond; colour: Natural; flag; or similar approved
- Proposed Westburn Rumbled block paving by Charcon; permeable 201x134x80mm; colour: Graphite; stretcher bond; or similar approved
- Proposed NaturaTex Cotswold fully bound asphalt surfaces to amenity area; colour: Buff; or similar approved
- Proposed gravel strip for maintenance (drainage purposes; location indicative only); or similar to be approved
- Proposed British Standard Tactile type Blesler by Charcon; 400x400x85mm; colour: Buff; or similar approved
- KERB EDGING**
- Proposed kerb Eco Countryside type Classic by Charcon; 914x125x250mm; with upstand to engineers specifications; or similar approved
- Proposed kerb Eco Countryside type Classic crossing by Charcon; 914x125x150mm; flush; or similar approved
- Proposed British Standard Edging type Flat kerb by Charcon; 914x100x150mm; or similar approved
- Drop kerb to engineers specifications; or similar approved
- BOUNDARY TREATMENTS**
- Proposed Timber gate to architects specification
- Proposed Timber fence to architects specification
- Acoustic fence to architects specification
- SOFT**
- Proposed ornamental planting
- Proposed amenity grass
- Proposed willflower grass
- Proposed wet meadow grass

Halfpenny  
Bridge

Margaret's Wood

ALL DIMENSIONS IN MILLIMETRES  
ALL DRAINAGE (INCLUDING LEVELS) TO ENGINEERS DETAILS  
ALL LIGHTING TO BE DESIGNED BY SPECIALIST  
ALL BUILDUPS AND RETAINING STRUCTURES TO ENGINEERS DETAILS  
ALL IRRIGATION BY SPECIALISTS

FOR OTHER LANDSCAPE DRAWINGS REFER TO THE FOLLOWING:  
DRAWING TYPE:  
- Detailed Planning Proposal 2706-LLA-ZZ-00-DR-L-0200 series  
- Landscape Specification and Details 2706-LLA-ZZ-00-DR-L-0301

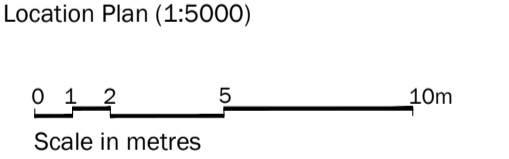

PO2	15.04.24	Amended to the Suitability to Planning	KYZ
PO1	14.06.23	First issue	IM
Rev	Date	Description	Drm
Title: Proposed Hard Landscape Proposals			
Project: Courtlands, Todds Green, Stevenage			
Client: Hertford Planning Service			
Date: May 2023			
Scale: 1:200@ A1			
Drawing No: 2706-LLA-ZZ-00-DR-L-0103			
Revision: PO2			
Suitability: Planning			
Project No: 2706			

T: +44 (0)1279 847044 | E: office@lize.com | www.lize.com  
 COPYRIGHT © Liz Lake Associates  
 Information contained in this drawing is confidential and may not be used for any purpose other than that for which the drawing is supplied without prior written authority of Liz Lake Associates.  
 This drawing is copyright and may not be copied except within the agreed conditions of supply.  
 SIZE: A1 (1189x841mm)  
 Reproduced from Ordnance Survey map data by permission of Ordnance Survey © Crown copyright 2023. Licence No. 100001100.  
 Ordnance Survey Licence No. 100001100.  
 The drawing may contain information and/or missing from a number of sources and its accuracy should be verified on site.  
**LIZ LAKE ASSOCIATES**  
 LANDSCAPE ARCHITECTS