


- General Notes:**
1. This drawing is to be read in conjunction with other consultants drawings.
 2. Check site conditions prior to commencement of work.
 3. Discrepancies must be reported directly to the Architect.
 4. Do not scale off drawing, use figured dimensions only, unless for planning purposes.
 5. This drawing may be issued in colour, and may be a non-standard paper size.

- KEY:**
- pier and section of walling requiring rebuild
 - permission to temporarily remove and reinstate metal gate and piers post construction. Application number: (2100883 LBC)

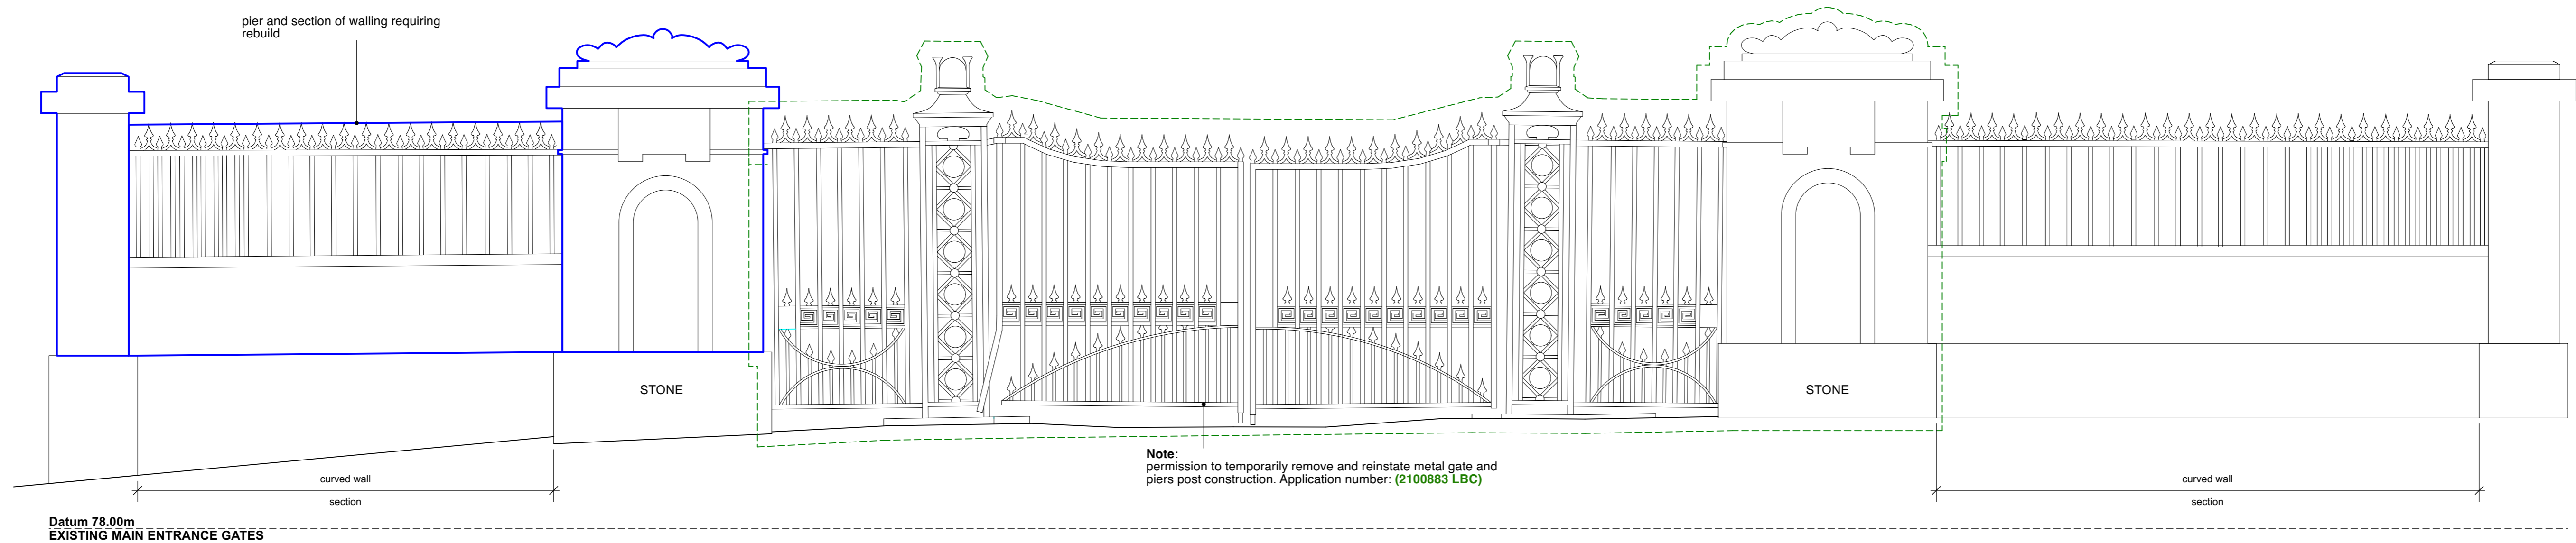

Rev	Date	Notes	Drawn
A	25/03/2024	Issued for consent	AJH
Scale 1 : 25 @ A1			
QA Serial Number 97882			
<h1>YIANGOU</h1> <p>Yiangou Architects, Dyer House, 3 Dyer Street, Cirencester, Gloucestershire, GL7 2PP t 01295 881150 e architecture@yiangou.com w www.yiangou.com</p>			
Project Address	Wormington Grange, Gloucestershire, WR12 7NJ		
Project Description	Main Entrance Gates repair		
Drawing Title	Main Entrance Gate Elevations		
Drawing No.	2428-3153	Rev.	A