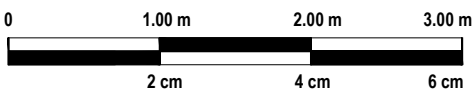
	Project Nr.			Interior area	26.90m²	Wall thickness	34+cladding	-	Paper size / scale	A4 / 1:50
	-			Built - up area	31.30m²	Built height	min	2295	1 cm - 0.50 meter 	
	Name			Roof angle	1.40°		max	2498		
	Date			Roof area	31.70m²		▲	-		
	Description				ROOF PLAN					