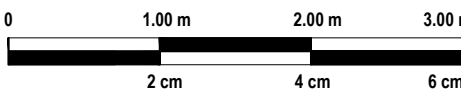
	Project Nr.			Interior area	<b>26.90m<sup>2</sup></b>	Wall thickness	<b>34+cladding</b>	-	Paper size / scale	A4 / 1:50
	-			Built - up area	<b>31.30m<sup>2</sup></b>	Built height	min	<b>2295</b>	1 cm - 0.50 meter 	
	Name			Roof angle	<b>1.40°</b>		max	<b>2498</b>		
	Date			Roof area	<b>31.70m<sup>2</sup></b>		▲	-		
	Description				<b>FOUNDATION PLAN</b>					