


0 1 2 3m

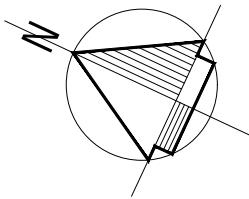

concrete hardstanding to area of car port

Car Port

PROPOSED EXTENSION 6240

New r.w.p.

gravel driveway (20mm gravel on MOT type 1 sub-base)

Timber gates & posts

PROPOSED EXTENSION 4200

Kitchen

Dining

Lounge

Cup'd

Hall

Bathr'm

Bedroom 2

Bedroom 1

No. 28

New r.w.p.

Existing r.w.p. & gully

Existing window removed and opening enlarged to receive new French doors

Existing S&v.p.

Existing window removed and opening blocked up

New wall, door and frame to form cupboard

Existing flat roof outbuilding to be demolished shown dotted

Existing door & frame removed and opening enlarged. New beam/lintel over

Existing cup'd door, frame and walls removed, existing walls, ceiling & floor to be made good. Ext'g hot water cylinder removed.

Existing r.w.p.

A. Red line boundary line area amended

16th April 2024

WISTON DESIGN

ARCHITECTURAL AND BUILDING DESIGN CONSULTANTS
11 Copper Beeches
Stanway, Colchester
Essex. CO3 0YB

Telephone: (01206) 562973
Fax: (01206) 562973
Email: peter.hinchcliffe@btinternet.com

scale 1:50
drawn PH
date April 2024

Project Number 23/011/606
Drawing Number 005

Revision A

Project title
PROPOSED EXTENSION and ALTERATIONS
27 HARPER'S ESTATE
NAYLAND
SUFFOLK
For: Mr D. Mayhew

Drawing title
Ground Floor Plan 'As Proposed'