




Existing Front Elevation
Scale 1:100




Proposed Front Elevation
Scale 1:100

Garage door removed
and replaced with
new window

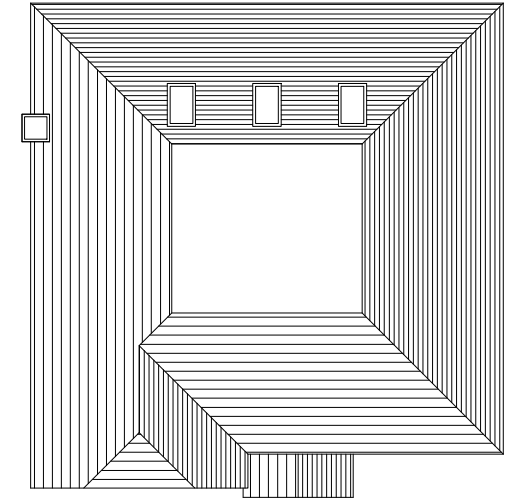

Existing Roof Plan
Scale 1:200
(remains unchanged)

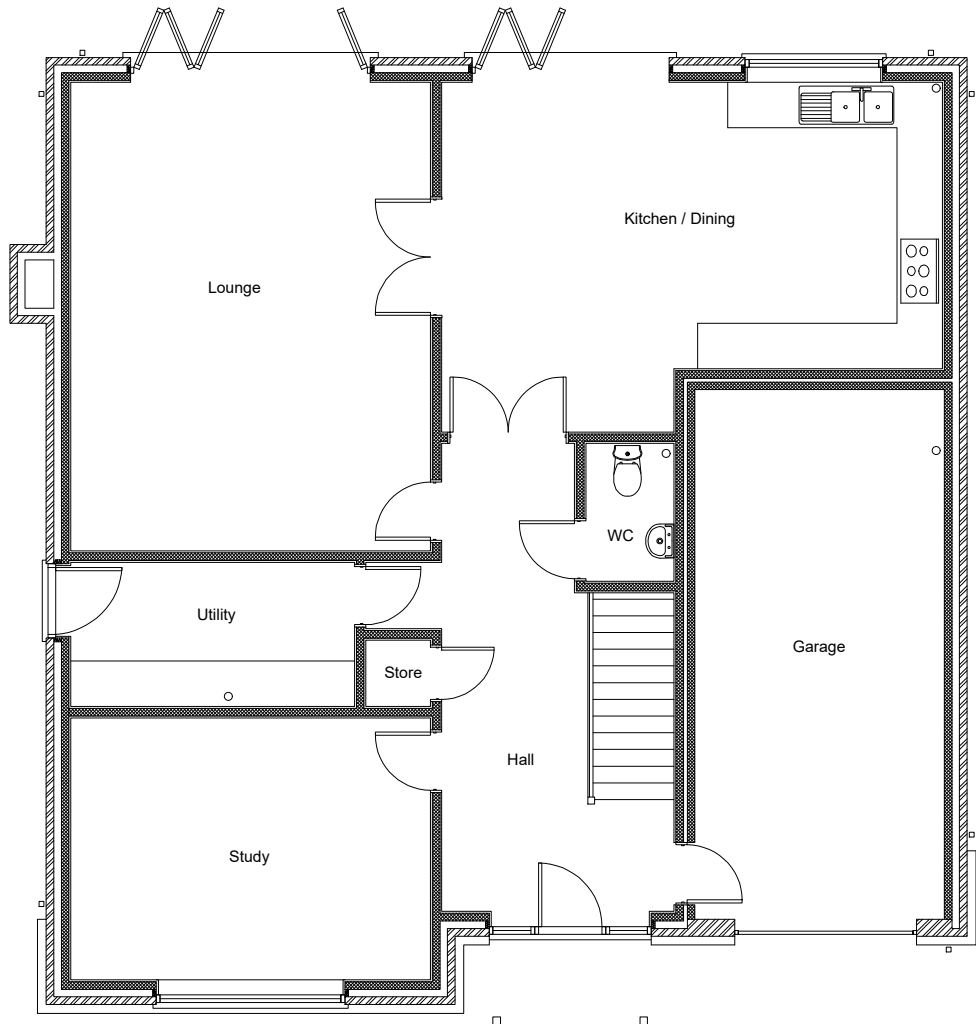

Existing Ground Floor Plan
Scale 1:100



Proposed Ground Floor Plan
Scale 1:100

Garage door removed
and replaced with
new window

0 1 2 3 4m
Scale 1:100

0 2 4 6 8m
Scale 1:200

PLANNING NOTES

ALL PLANS PRODUCED IN GOOD FAITH AND BASED ON INFORMATION READILY FOUND ON SITE. BUILDER TO CARRY OUT OWN SITE SURVEY AND AGREE ALL PROPOSED WORK WITH CLIENT. ALL DIMENSIONS/LEVELS TO BE DETERMINED ON SITE.

SWC
Design - Build

0781 887 3474
Steven@SWCDesign-Build.co.uk
www.swcdesign-build.co.uk

Proposed Development For:
Wayside
Baughurst Road
Baughurst
Tadley
RG26 5LL

Date: 29-03-2024

Sheet: Scaled as shown @ A3

Revision A No: AB_02