



1:2500	0	50m	100m
1:500	0	10m	20m
1:200	0	4m	8m
1:100	0	2m	4m
1:1250	0	25m	50m
1:250	0	5m	10m
1:125	0	2.5m	5m
1:25	0	0.5m	1m
1:20	0	0.5m	1m

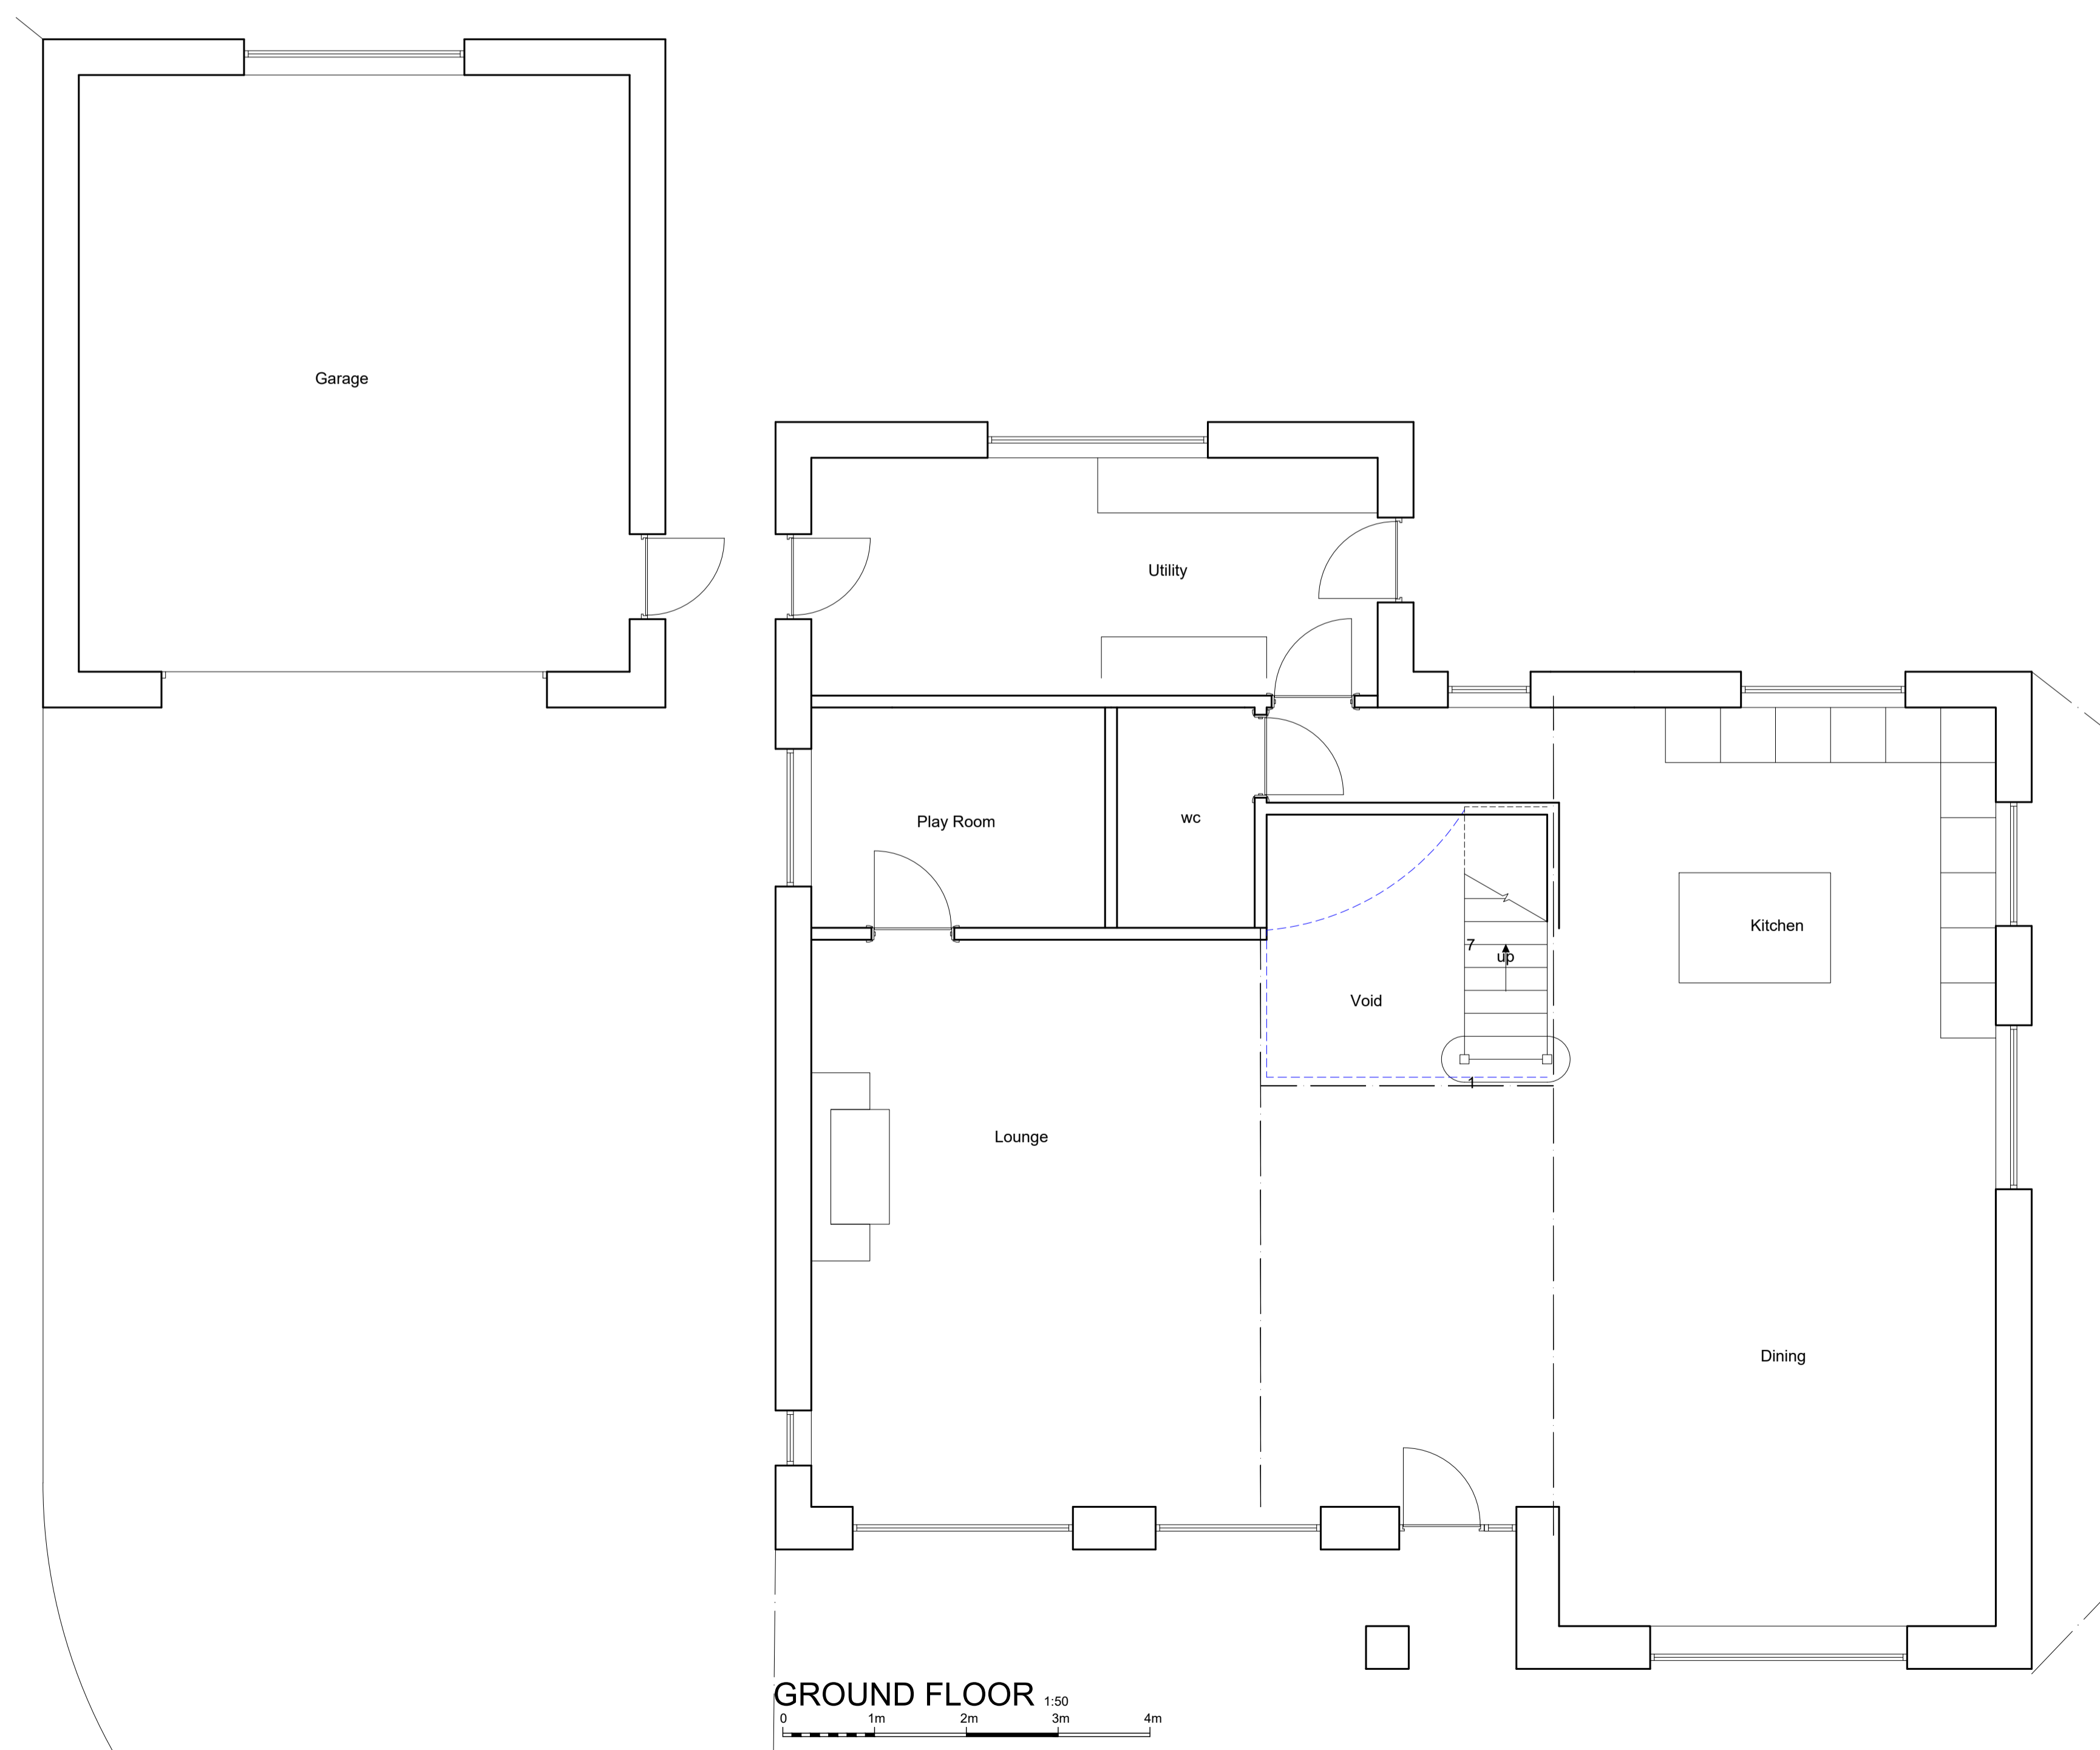

CLIENT **MR A CHAMPION**
HENDRA FARM
DARITE
LISKEARD
CORNWALL PL14 5HJ

JOB **PROPOSED RECONSTRUCTION**
OF DWELLING

DRG **PROPOSED GROUND FLOOR**

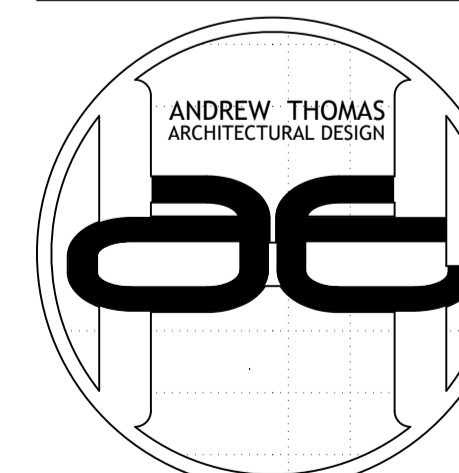

THE OLD CHAPEL
CHAPEL ROW
WIDE GATES
LOOE
CORNWALL
PL13 1QB

TEL: 01503 240748
FAX: 01503 240939
E-MAIL:
ADMIN@AHTDESIGN.CO.UK
WWW:
AHTDESIGN.CO.UK

SCALES @ A1	1:100 1:50	DRG No.
DATE	FEB 24	4181/6A
DRAWN	J Hunt	
CHECKED		

Contractors must check all dimensions on site. Only figured dimensions are to be worked from. All discrepancies must be reported immediately to the Supervising Officer before proceeding.
© Copyright AHT Design

scale 1:1 - 1mm = 1mm
0 10 20 30 40 50 60
scale 1:50 - 1mm = 50mm
0 500 1000 1500 2000 2500 3000