


first

new 3 storey extension with new bedrooms

existing first floor re-configured to create master bedroom and new stair to new loft

new balcony over porch

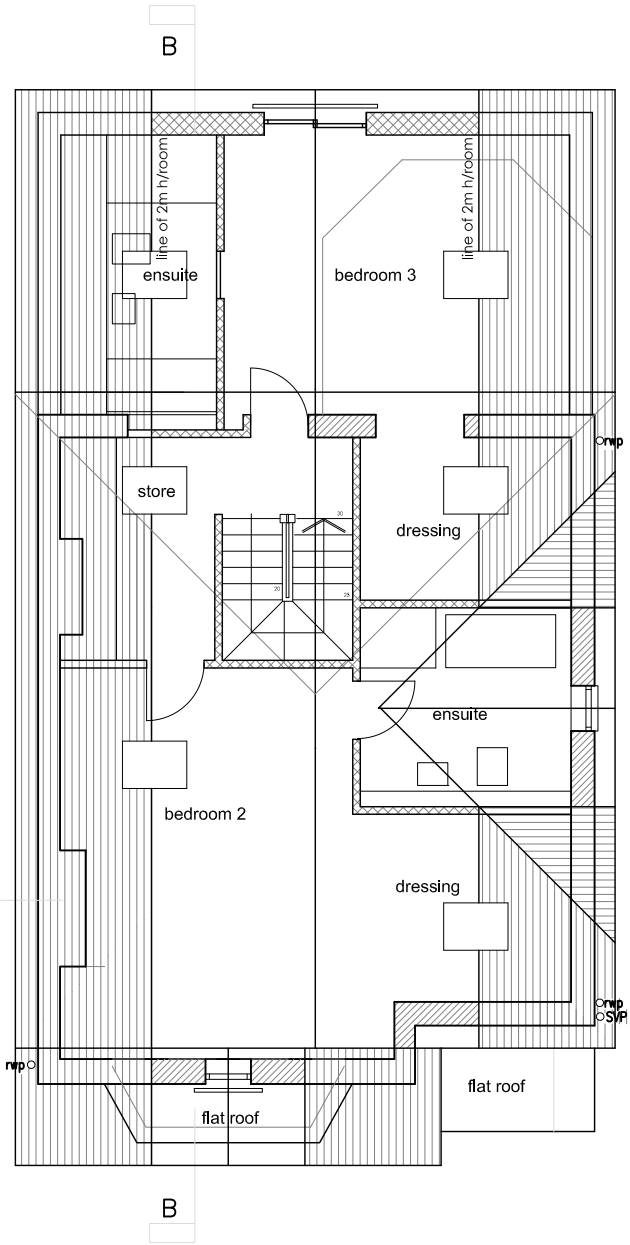

loft

new 3 storey extension with new bedrooms

existing roof replaced with new to rationalise structure



## proposed plans 2

Notes: do not scale from drawings. all dimensions to be confirmed on site prior to any work being undertaken. all goods materials workmanship to comply with current building regulations ENs and COPs all drawings are copyright and issued solely for the addressee and for the project and purpose as titled. drawings may not be reproduced without the written consent of the architect  
© copyright thirty-nine

thirty-nine

thirty-nine design ltd  
www.thirty-nine.co.uk

18 newlands road  
rottingdean bn2 7gd

scale 1:100@a3 feb2024 dwg FID\_12 B

rev A mar2024  
rev B mar2024

planning  
planning