
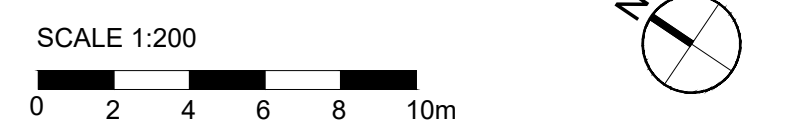


All levels and dimensions to be checked on site prior to construction / fabrication; report discrepancies immediately. Do not scale dimensions from this drawings. This drawing is copyright protected.

REVISION

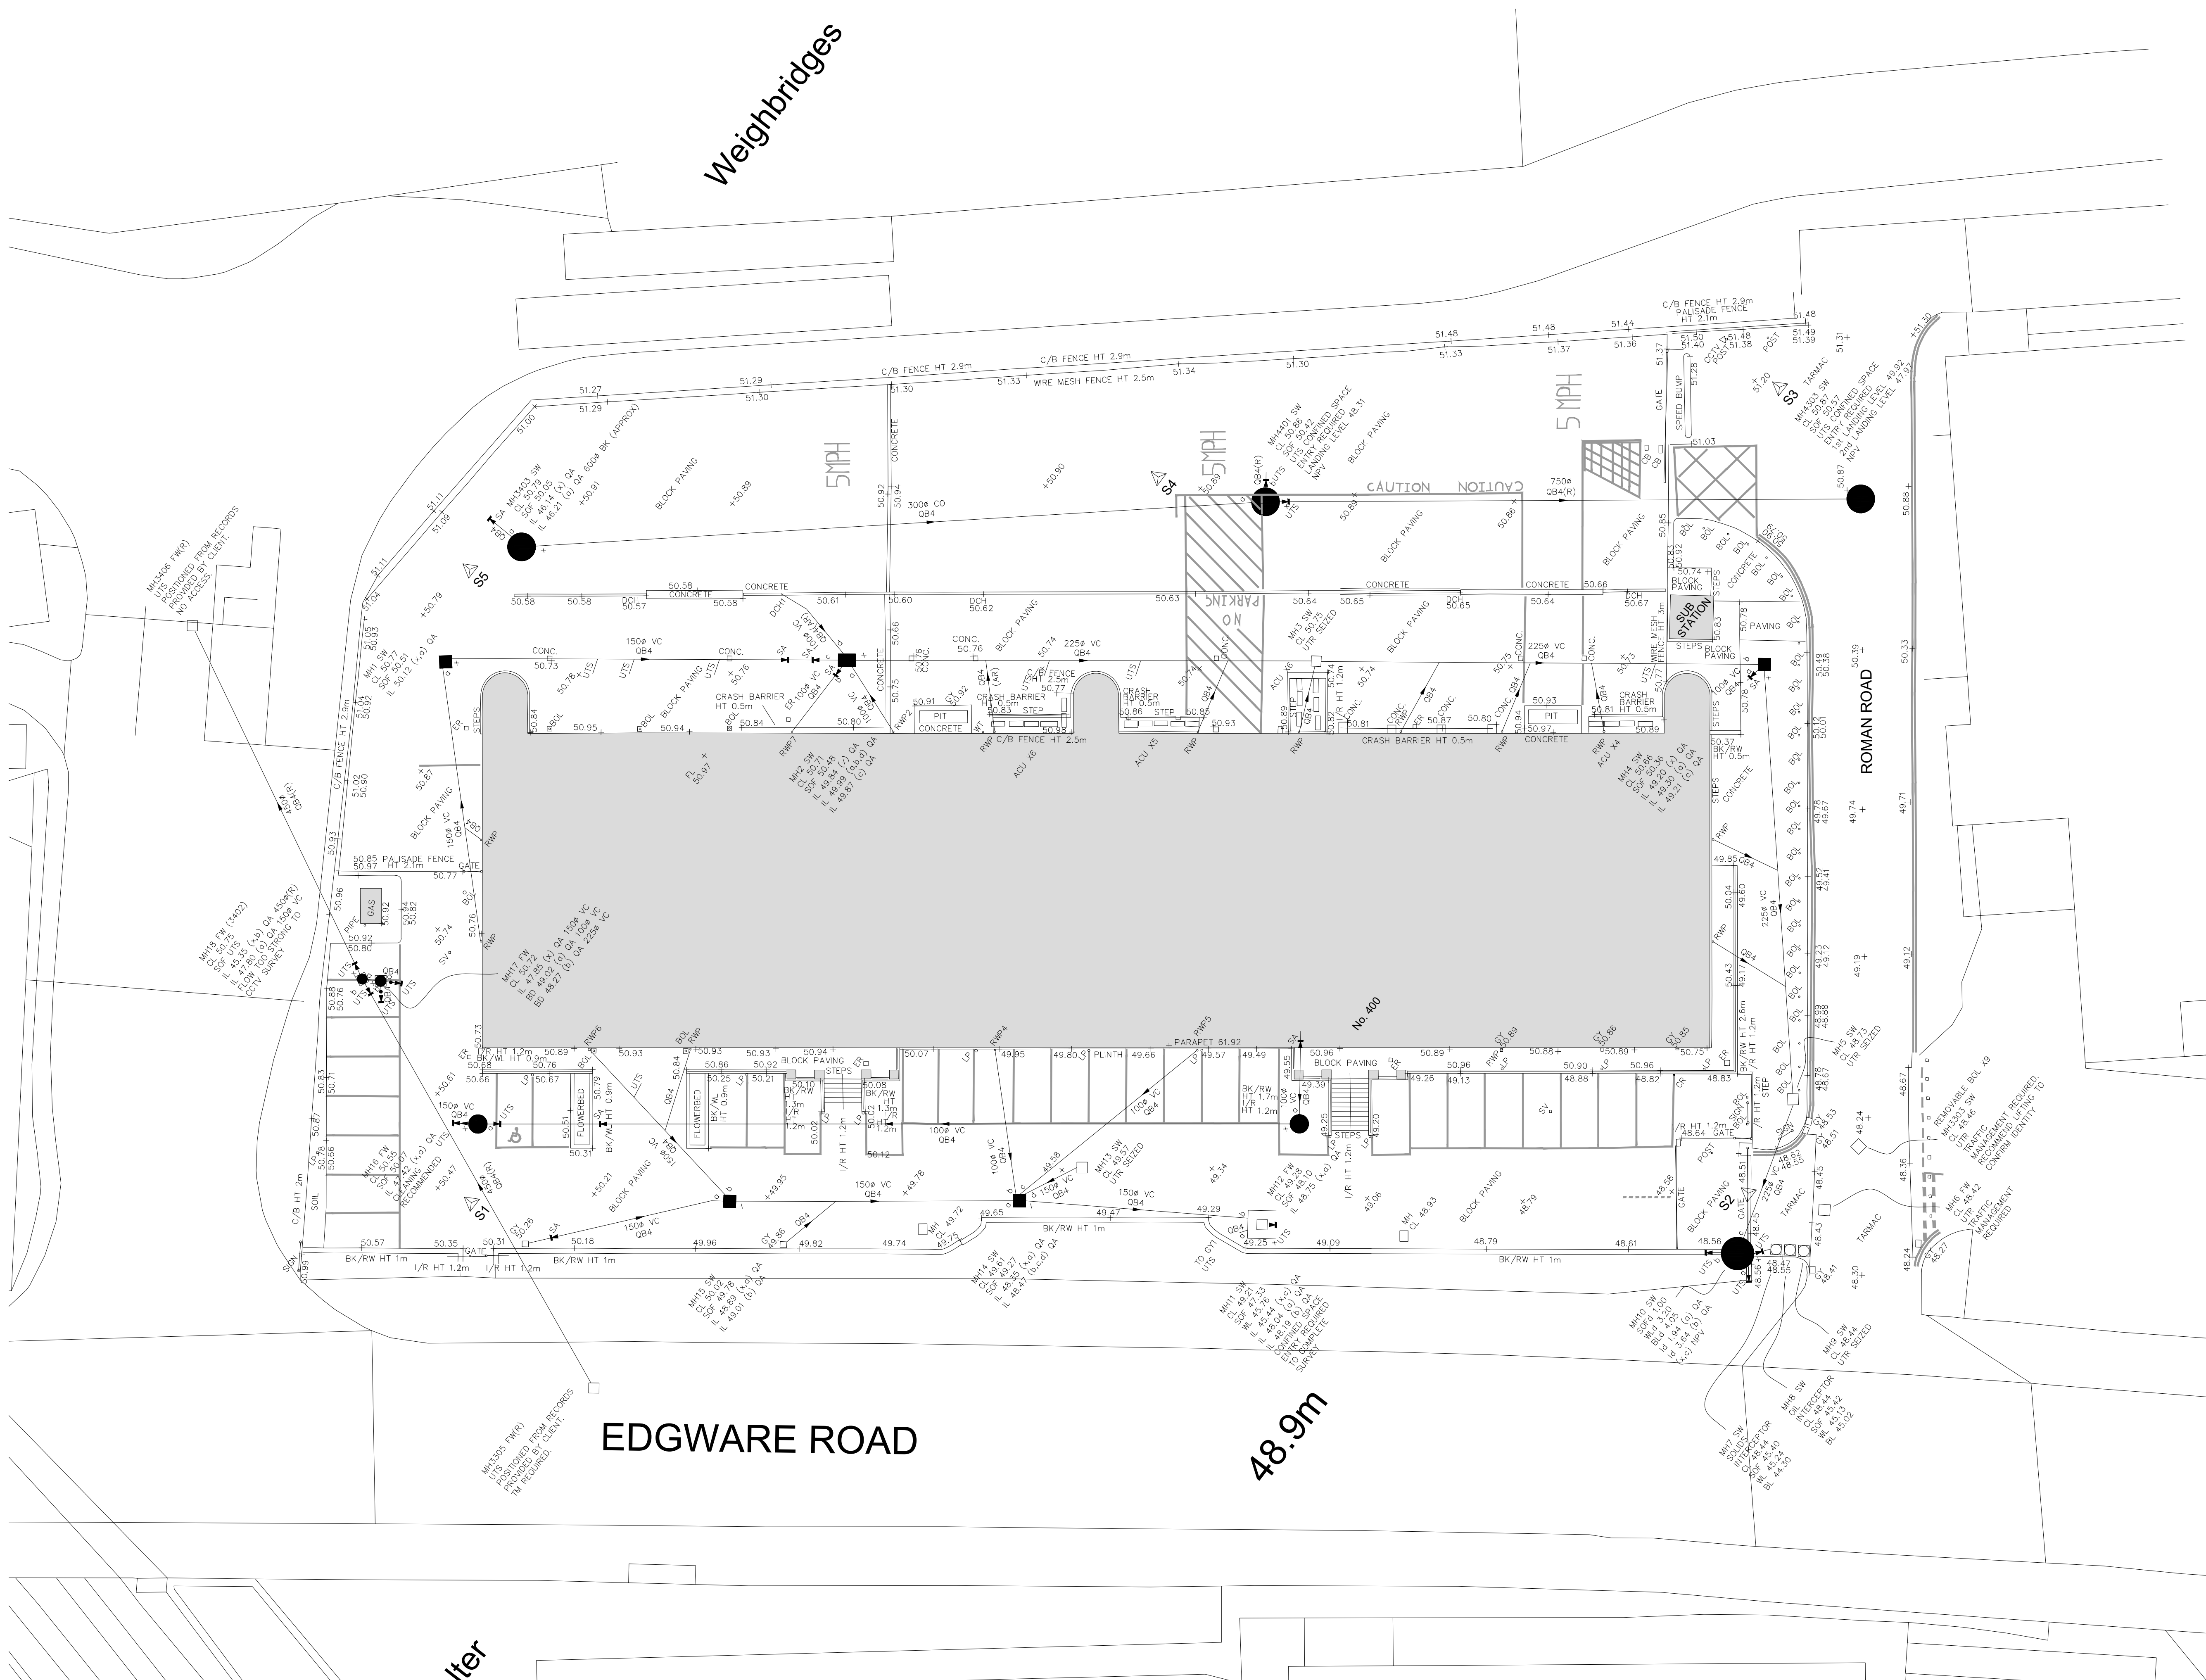

**PLANNING**

SCALE	DATE	DRAWN	CHECKED
1:200@A1	JAN'24	HM	TF

PROJECT  
**EQT EXETER**  
 400 Edgware Road,  
 Cricklewood, London:  
 DRAWING  
 Topography Survey

**Threesixty Architecture**  
 10 MONTROSE STREET  
 GLASGOW  
 G1 1RE  
 0141 229 7575  
 www.360architecture.com

DRAWING No.  
**23032GA\_D\_311**