





Existing block plan
1:500

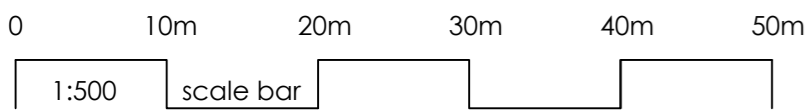


Proposed block plan
1:500

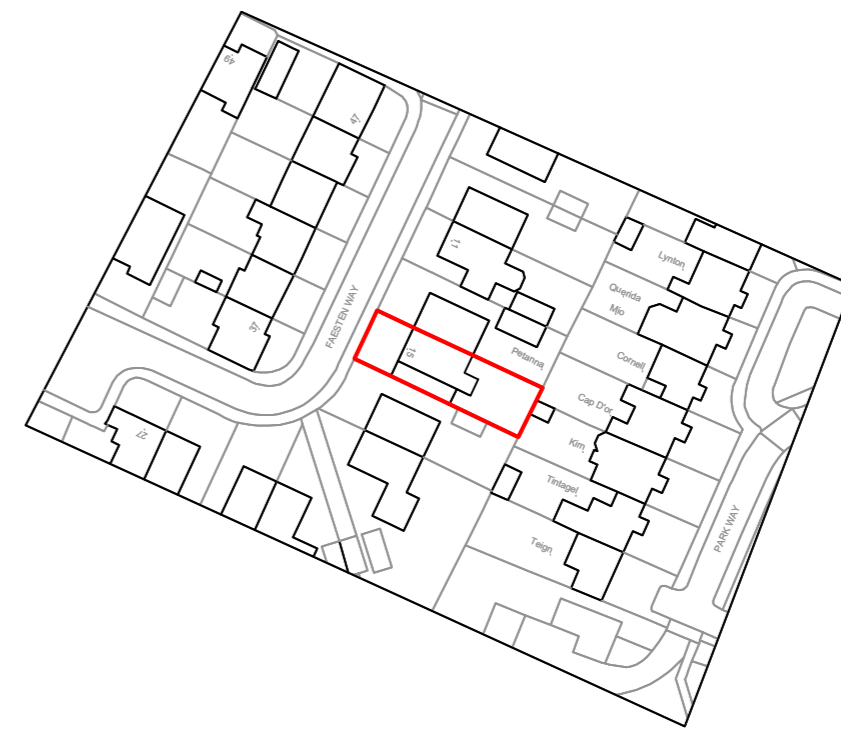

Site location plan
1:1250

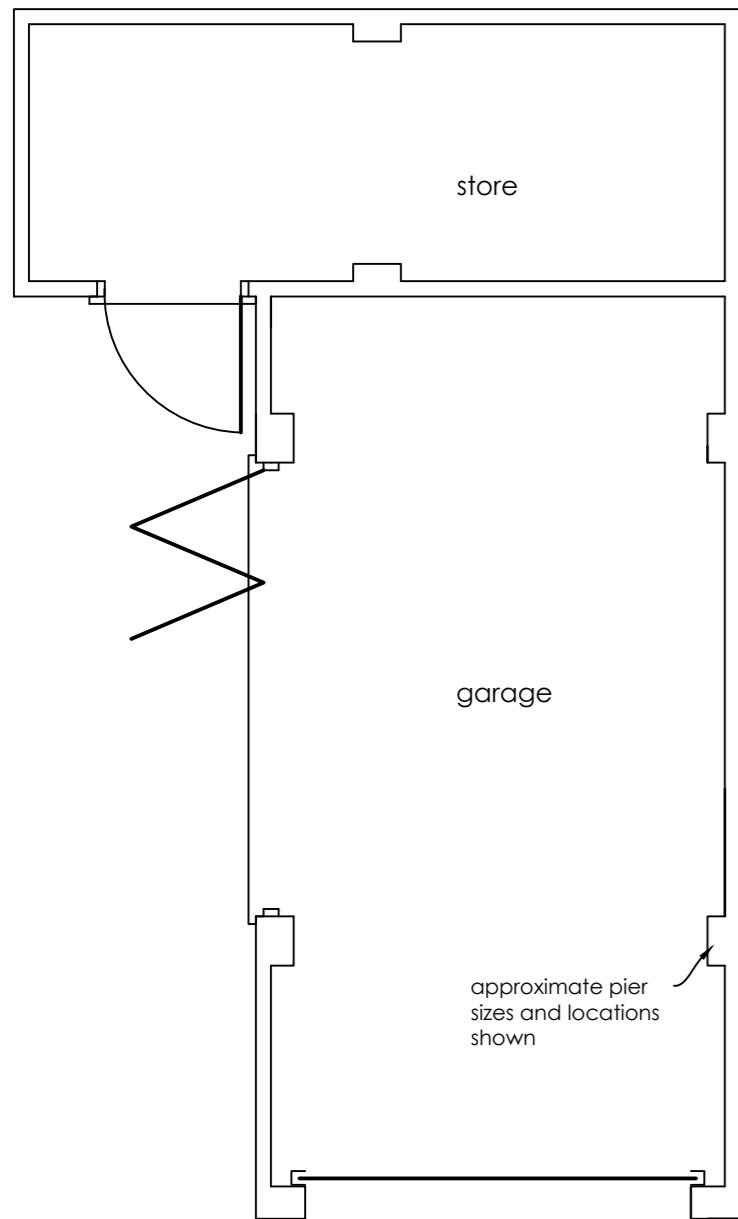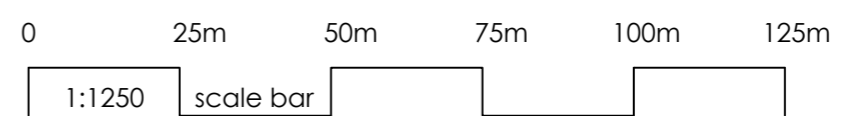


Outbuilding floor plan
1:50

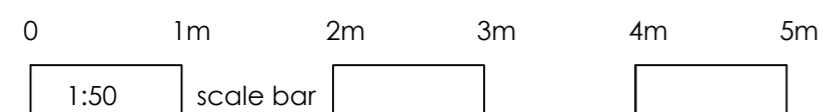


Front elevation
1:100




Flank elevation
1:100

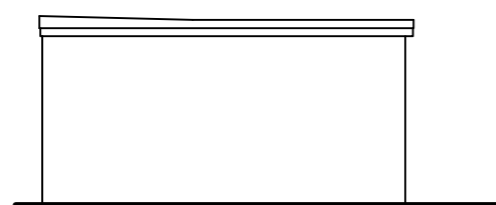

Rear elevation
1:100

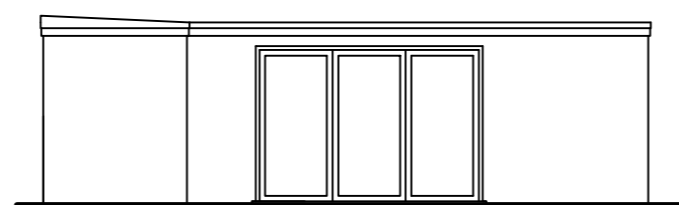

Flank elevation
1:100

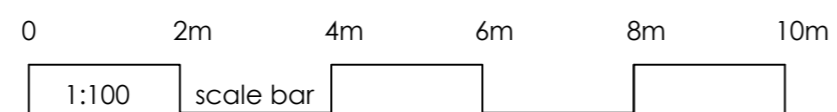

Construction (Design and Management) Regulations 2015. Virtually everyone involved in a construction project has legal duties under CDM 2015. See further information at www.HSE.gov.uk

Asbestos - get your property tested. Further information and your responsibilities can be found at www.HSE.gov.uk.

These plans are for identification purposes only. Do not scale from these plans - take measurements on site. All dimensions are approximations. This plan is for viewing at the scales indicated only. This plan is suitable for planning permission purposes.

Revision	Description	Date

SAMUEL MOSS LTD

01322 408573 / 07796 454747
office@samuelmossLtd.co.uk
www.samuelmossLtd.co.uk

Client: Mr Taylor

Project: 15 Faesten Way, Bexley, DA5 2JB

Title: Proposed plans for lawful development

Date: Apr 2024	Scale: @ A2	Drawn: SM	Plan no: SM458.3	Revision
-------------------	----------------	--------------	---------------------	----------