


For proposed Machinery Store and Greenhouse plans and external elevations, please refer to drawing 212. PL09

DO NOT SCALE FROM THIS DRAWING EXCEPT FOR PLANNING PURPOSES. ANY DISCREPANCIES ARE TO BE REPORTED TO THE ARCHITECT. THE CONTRACTOR IS TO CHECK ALL BUILDING AND SITE DIMENSIONS PRIOR TO ORDERING MATERIALS OR CONSTRUCTION. THIS DRAWING IS TO BE READ IN CONJUNCTION WITH ENGINEERS' AND OTHER SPECIALISTS' DRAWINGS. COPYRIGHT REMAINS WITH THE ARCHITECT.

REVISIONS
08.04.2024 MH/LB/SG PLANNING

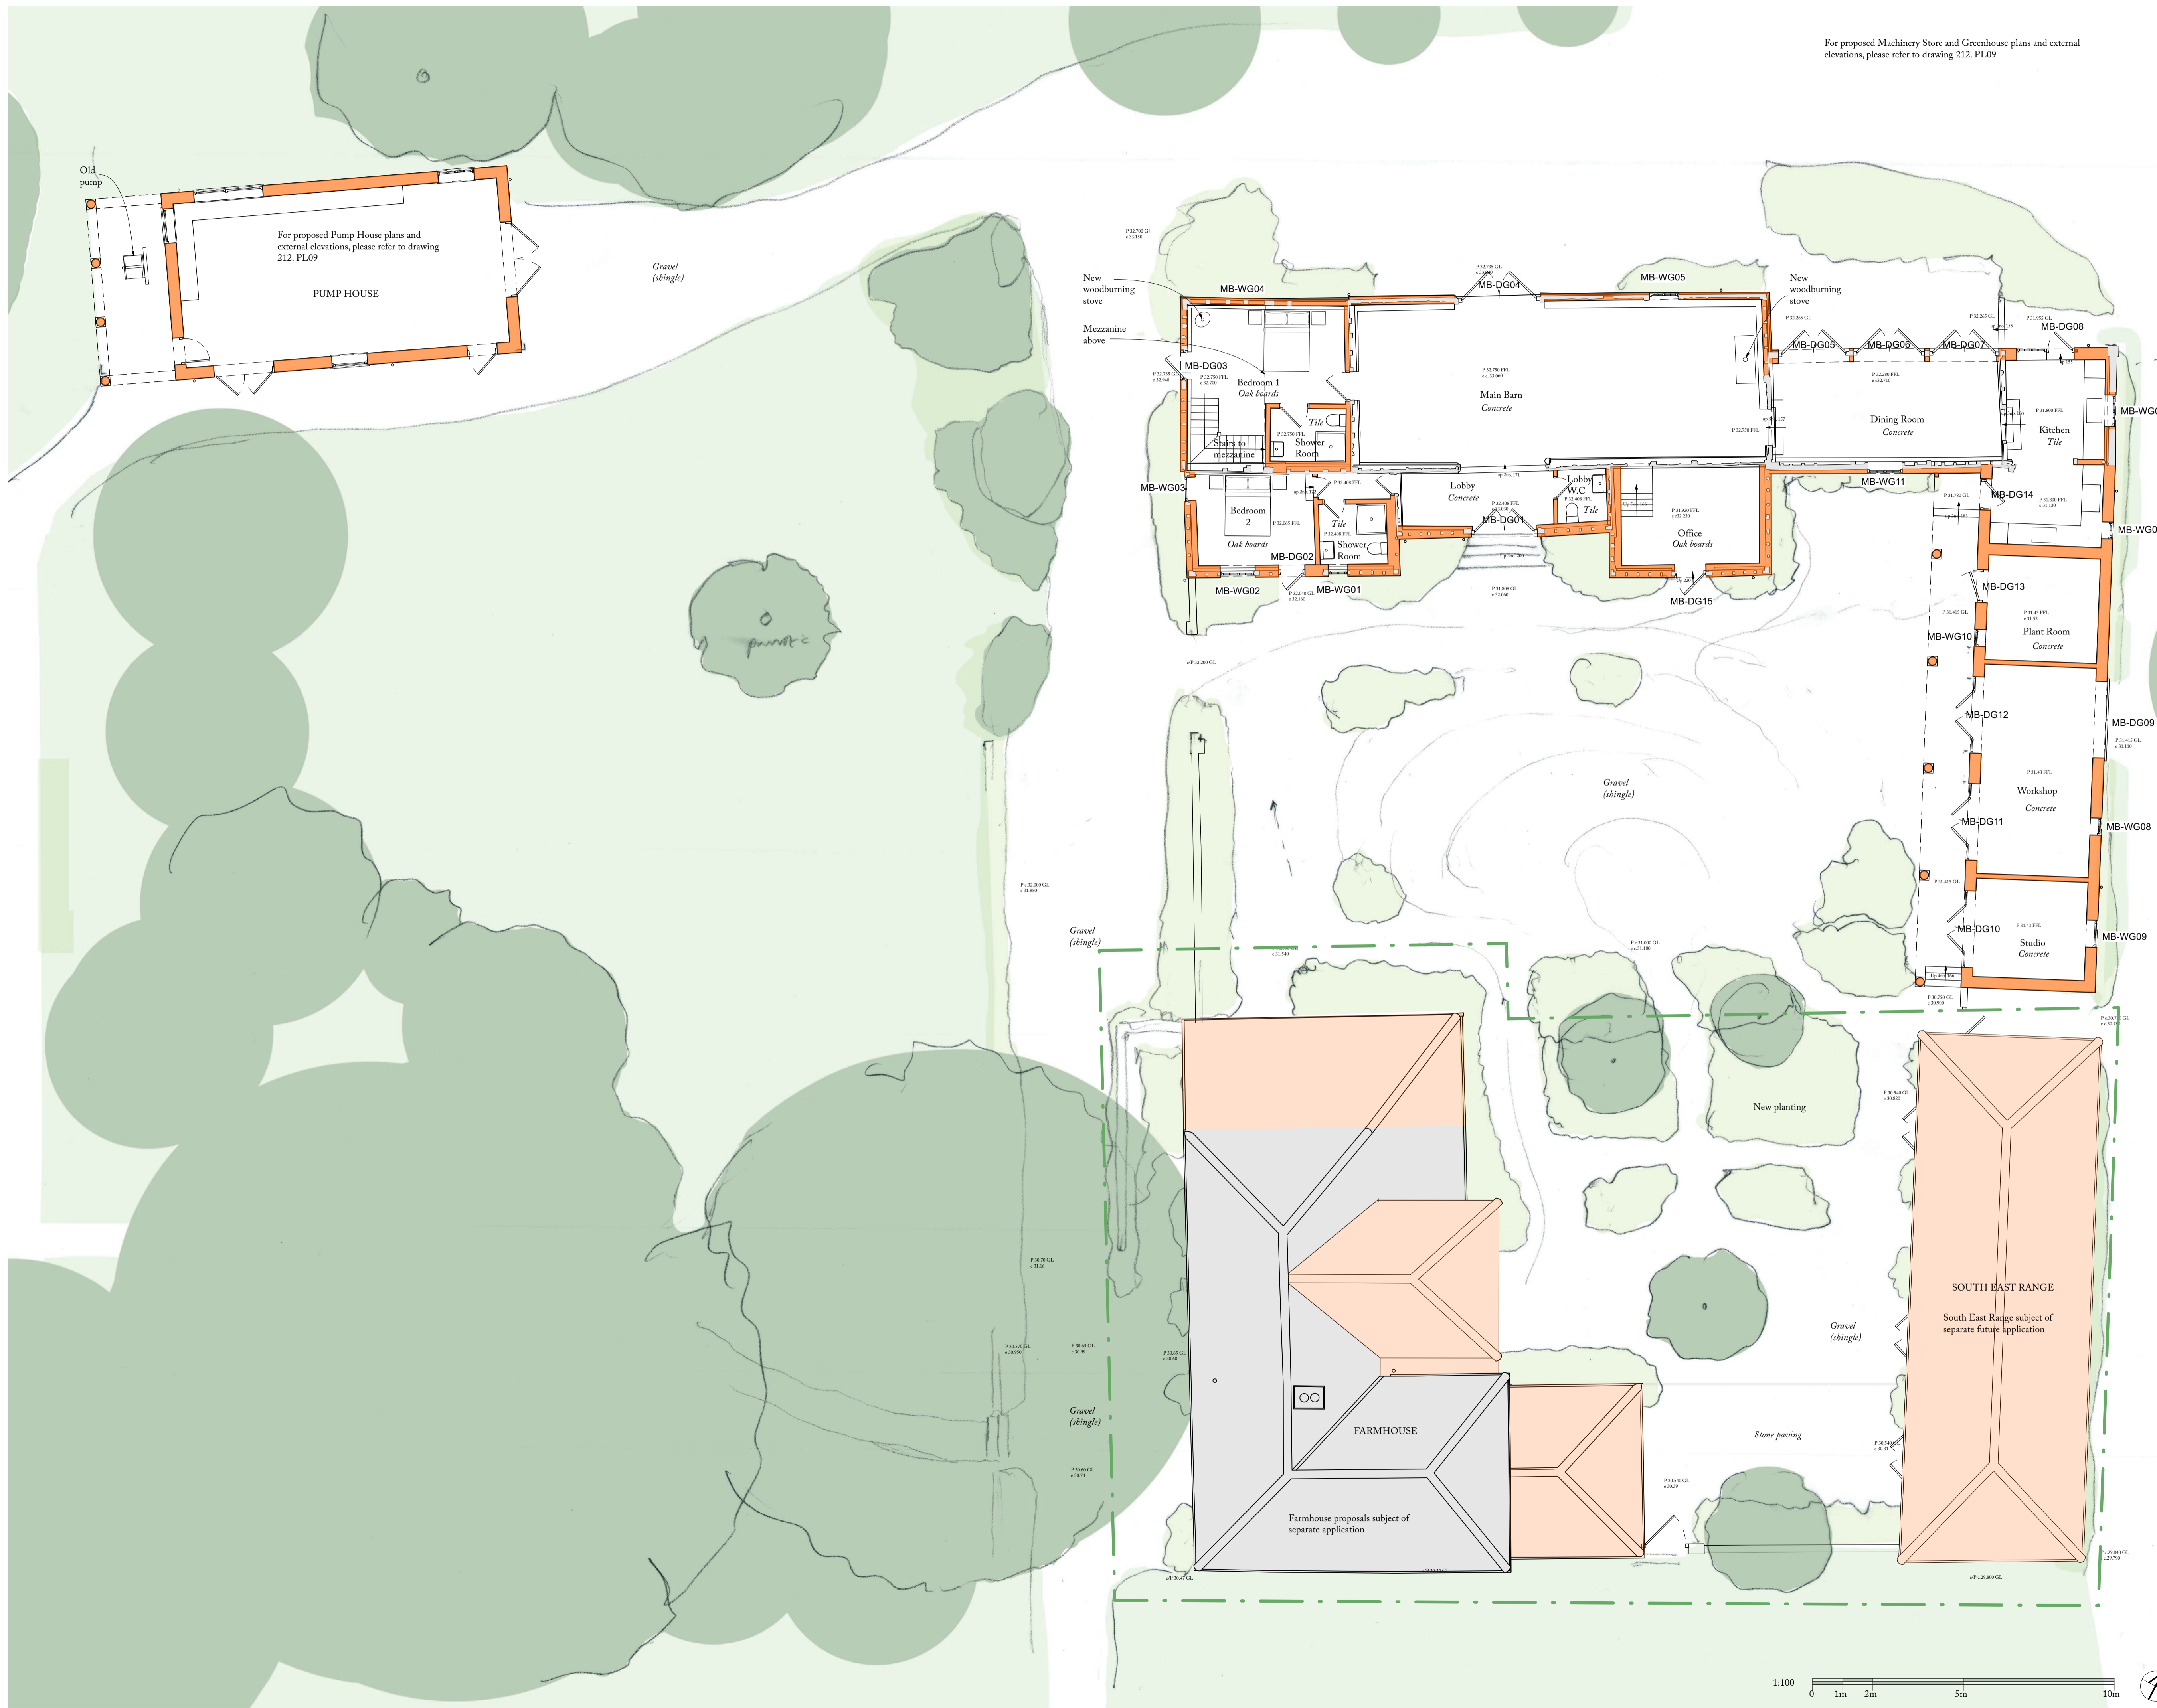

Area subject to separate application

Hoare, Ridge & Morris
Architects

PROJECT UBBESTON HALL


DRAWING TITLE Barn & Outbuildings Plans as Proposed

SCALE 1:100 at A1

STATUS PLANNING

DRAWING NO. 212. PL07

Hoare Ridge & Morris LLP
Building 19
Sage Maltings
Suffolk IP17 1SP
www.hrma.co.uk
01728 688747
hrma@hrma.co.uk

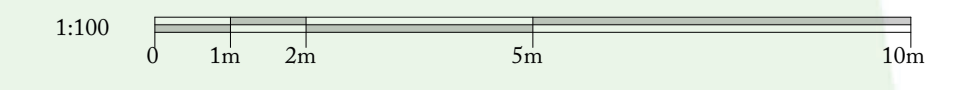

Copyright © Hoare Ridge & Morris LLP