


3 MAIN BARN: SECTION 3 as Existing
1:50

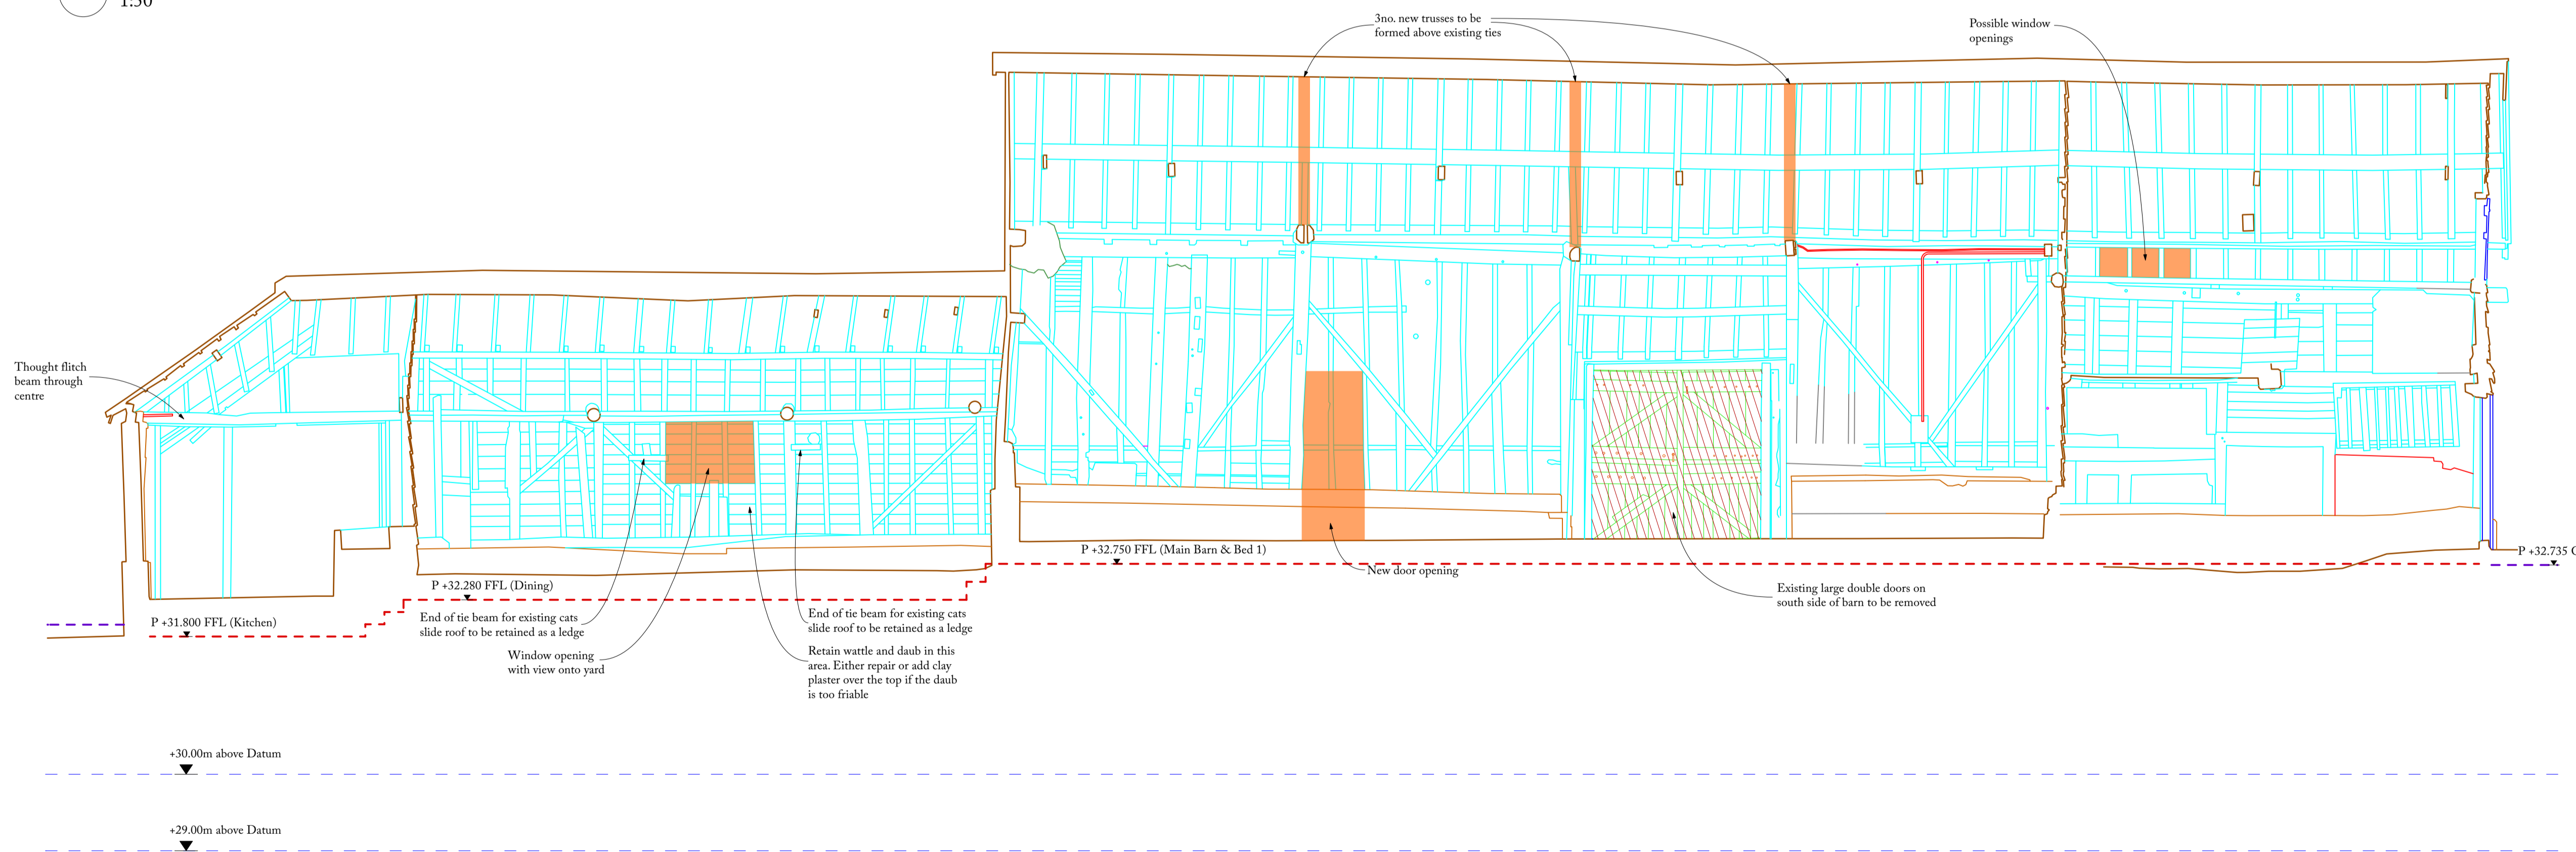

4 MAIN BARN: SECTION 4 as Existing
1:50

**Hoare,
Ridge &
Morris**
Architects

PROJECT UBBESTON HALL

DRAWING TITLE Main Barn
Section 3 & 4
Alterations & Repairs

SCALE 1:50 at A1

STATUS PLANNING

DRAWING NO. 212. PL11