



GLAZING BAR DETAIL  
Full Size

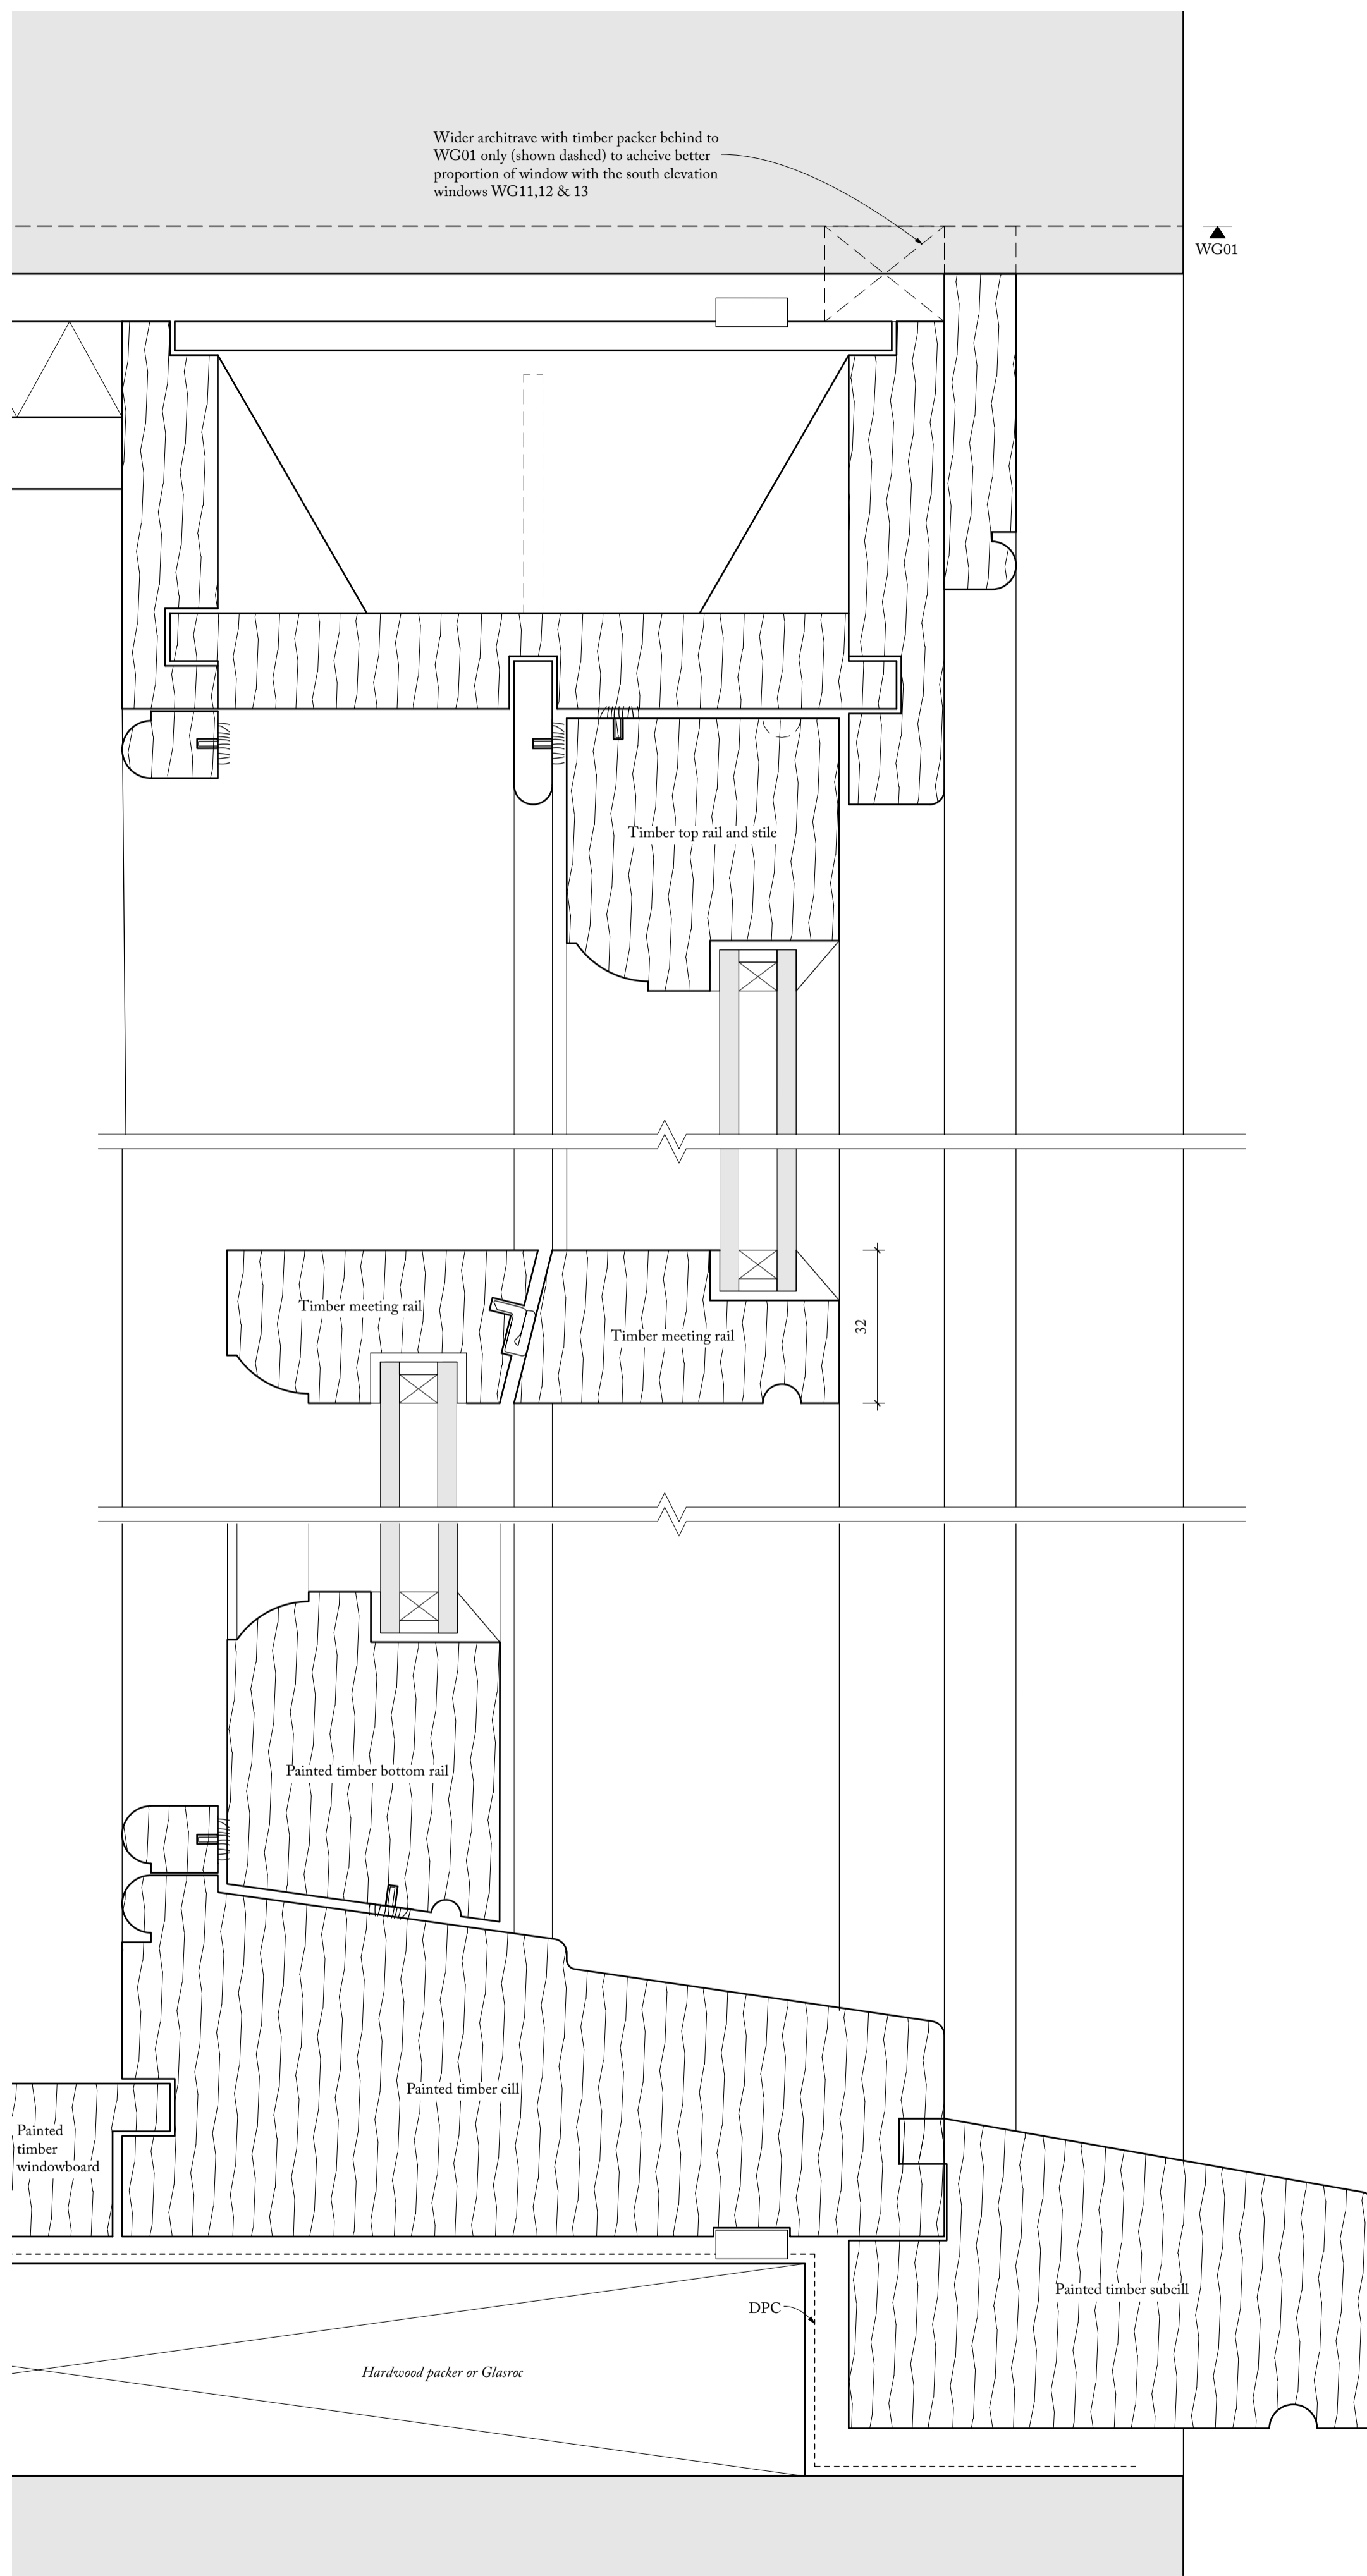


TYPICAL SASH WINDOW DETAILS  
Full Size

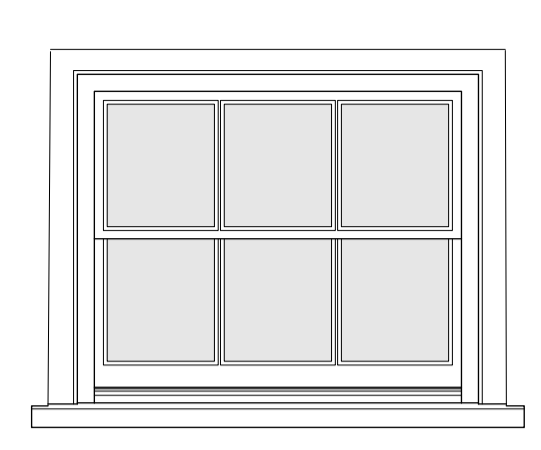


+33.50 [Proposed First Floor FFL]

WF01-05 External Elevation  
1:20

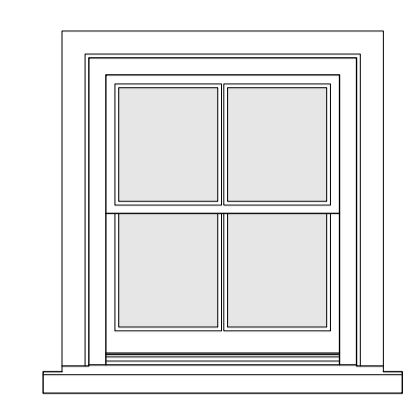


+33.50 [Proposed First Floor FFL]

WF08 External Elevation  
1:20

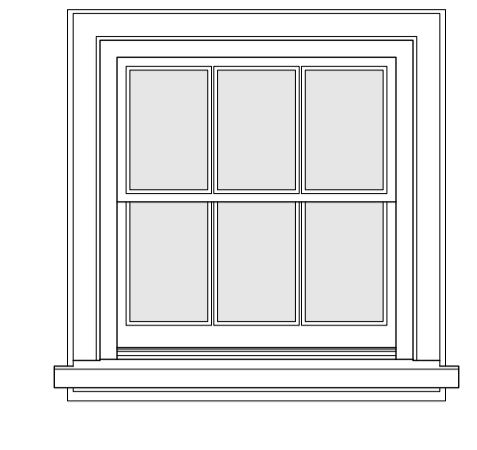


+33.50 [Proposed First Floor FFL]

WF06 & 07 External Elevation  
1:20

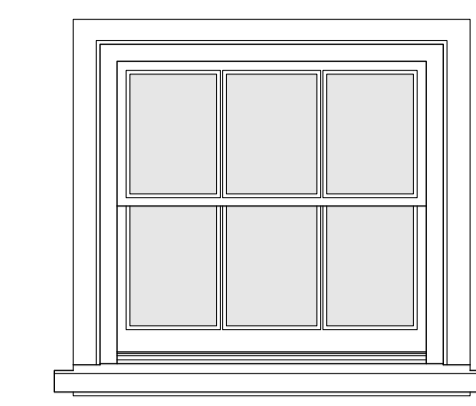


+33.50 [Proposed First Floor FFL]

WF09-11 External Elevation  
1:20

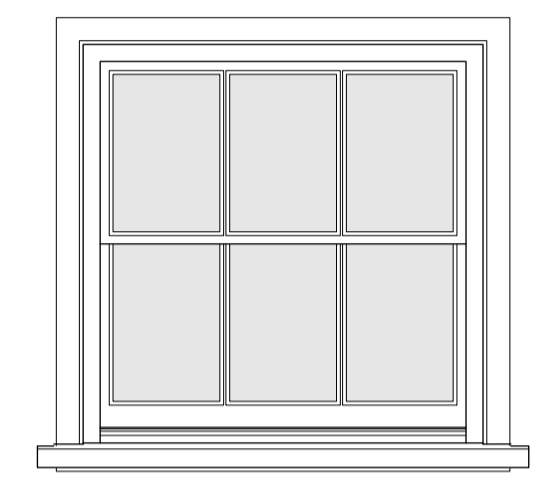


+31.040 [Proposed Upper Ground Floor FFL]

WG06 External Elevation  
1:20

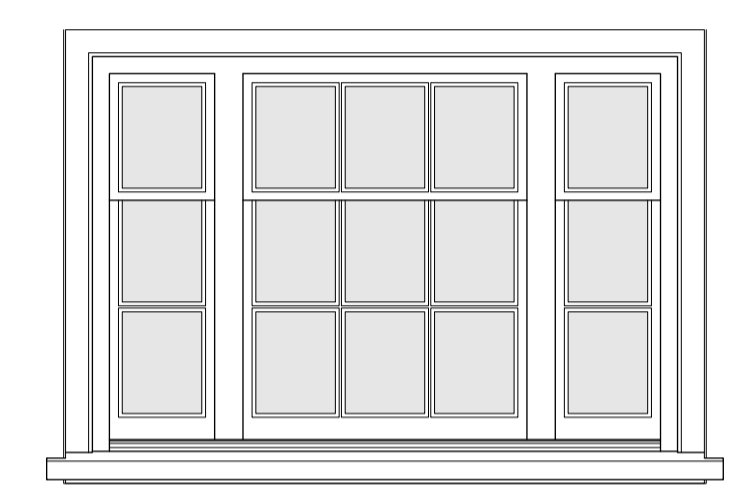


+30.710 [Proposed Lower Ground Floor FFL]

WG10 External Elevation  
1:20

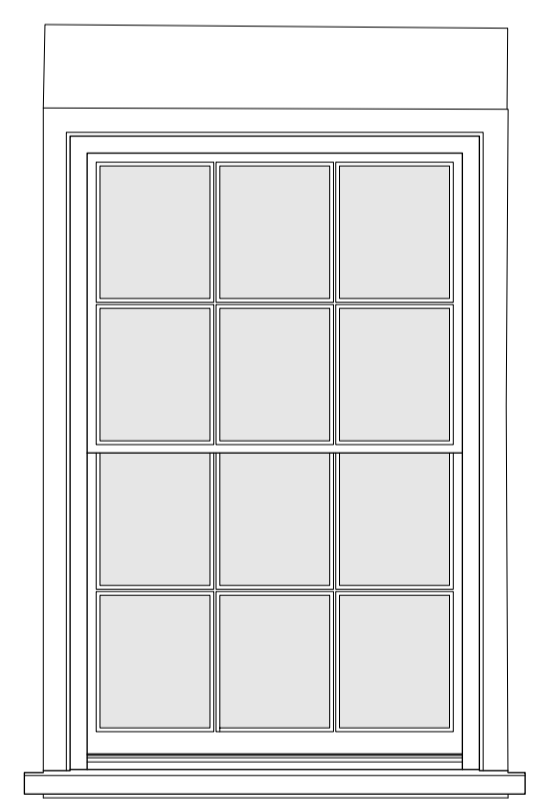


+31.040 [Proposed Upper Ground Floor FFL]  
+30.710 [Proposed Lower Ground Floor FFL]

WG03 & 04 External Elevation  
1:20

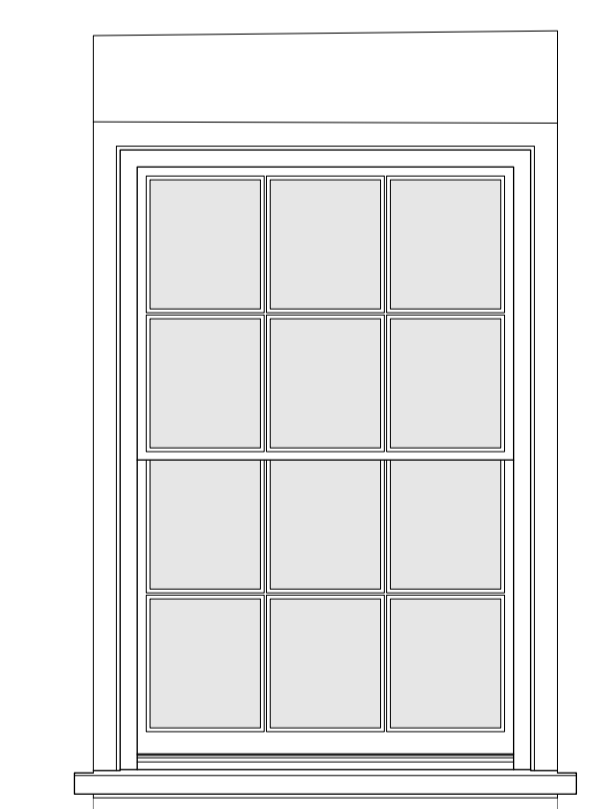


Lower portion of existing door opening infilled with brickwork  
+30.710 [Proposed Lower Ground Floor FFL]

WG02 External Elevation  
1:20

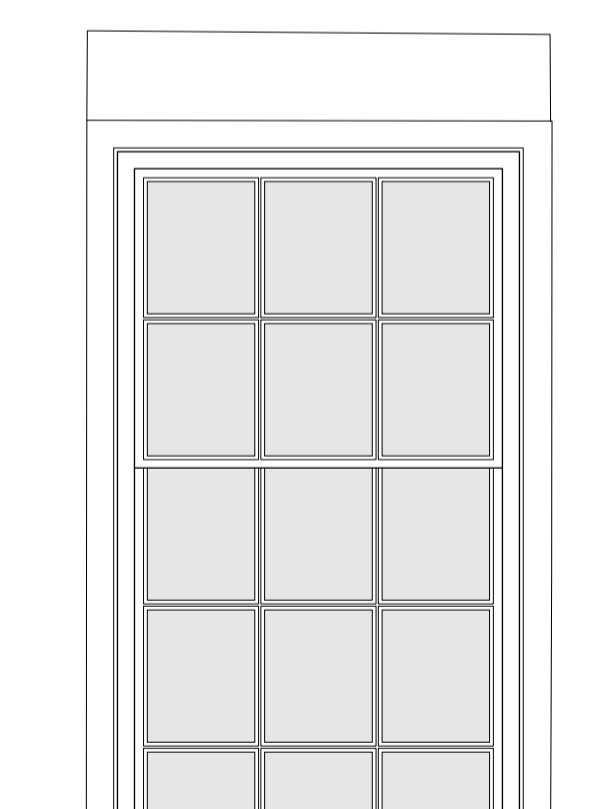


+30.710 [Proposed Lower Ground Floor FFL]

WG01 External Elevation  
1:20

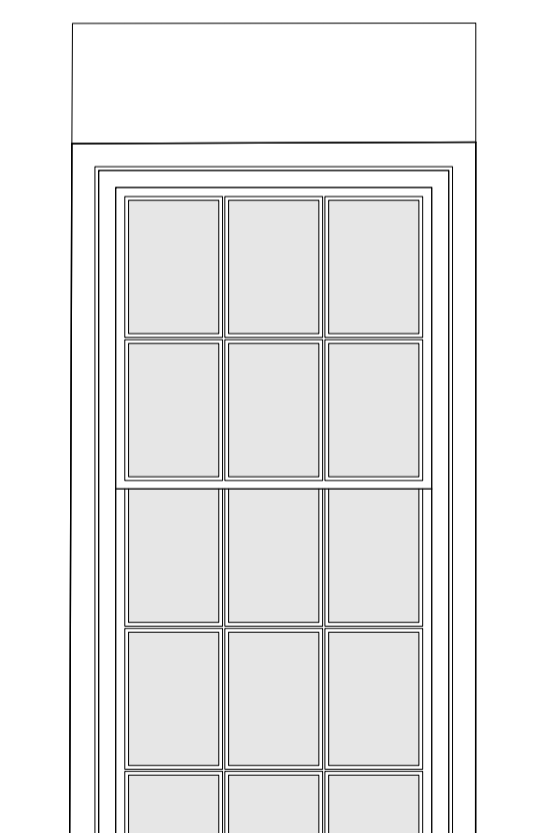

+30.710 [Proposed Lower Ground Floor FFL]

WG11, 12 & 13 External Elevation  
1:20

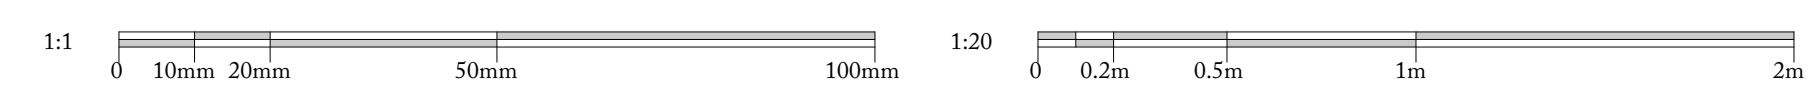

**Hoare, Ridge & Morris**  
Architects

PROJECT	UBBESTON HALL FARMHOUSE
DRAWING TITLE	Farmhouse Sash Window Joinery as Proposed
SCALE	1:20 & Full Size at A1
STATUS	PLANNING
DRAWING NO.	212. PL28