



6000  
FRONT ELEVATION

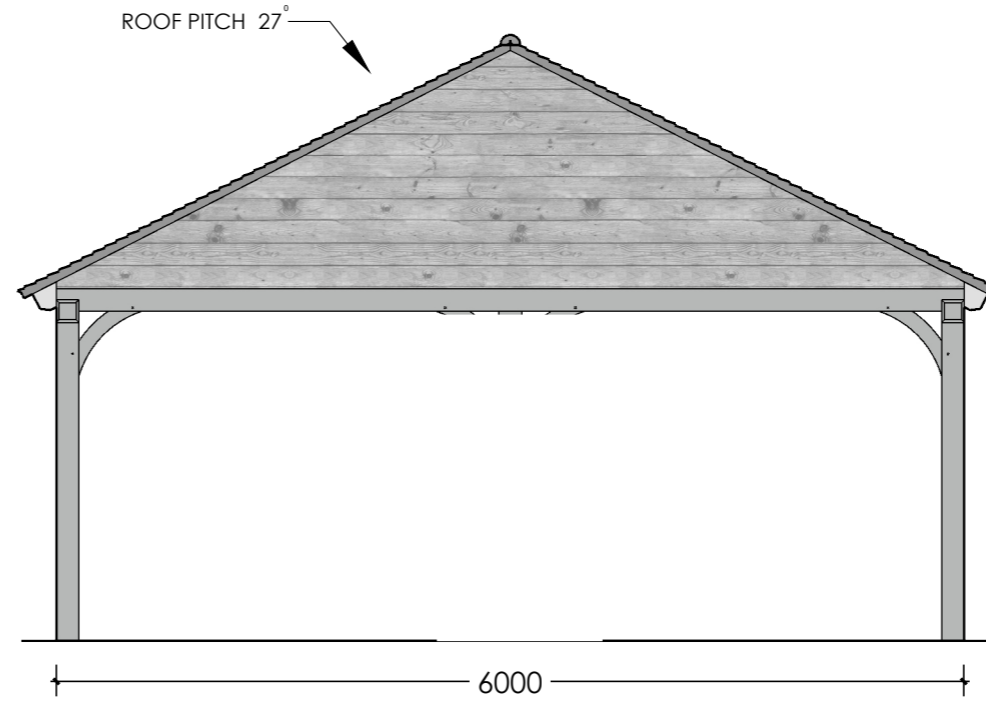


ROOF PITCH 27°

6000  
LEFT ELEVATION

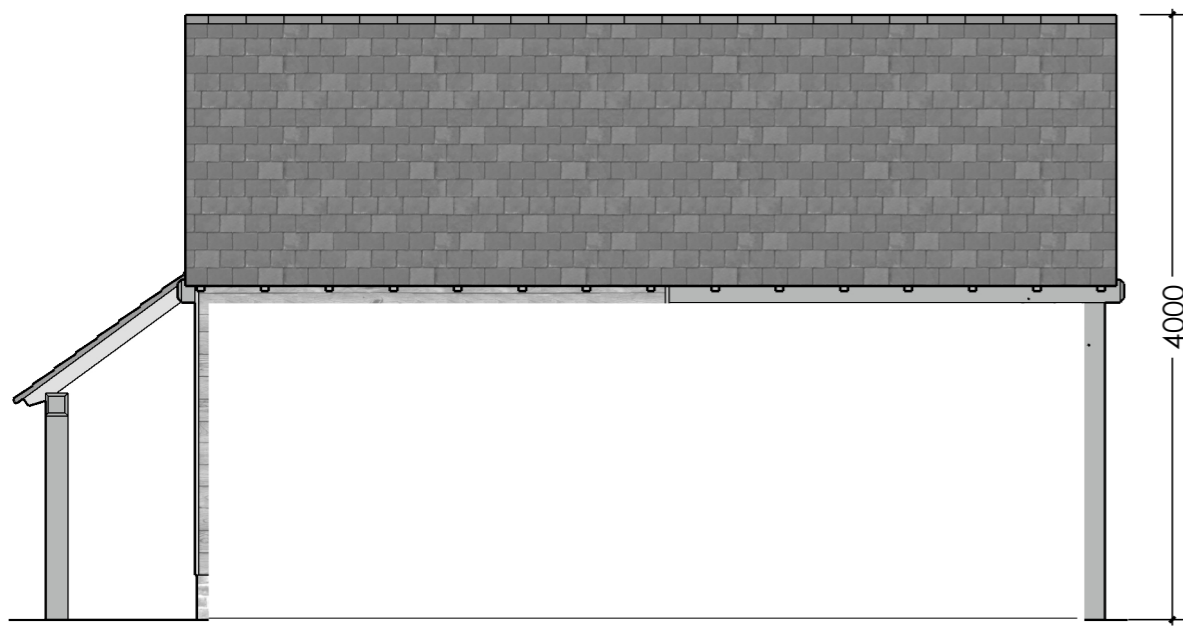

4000  
6000  
REAR ELEVATION

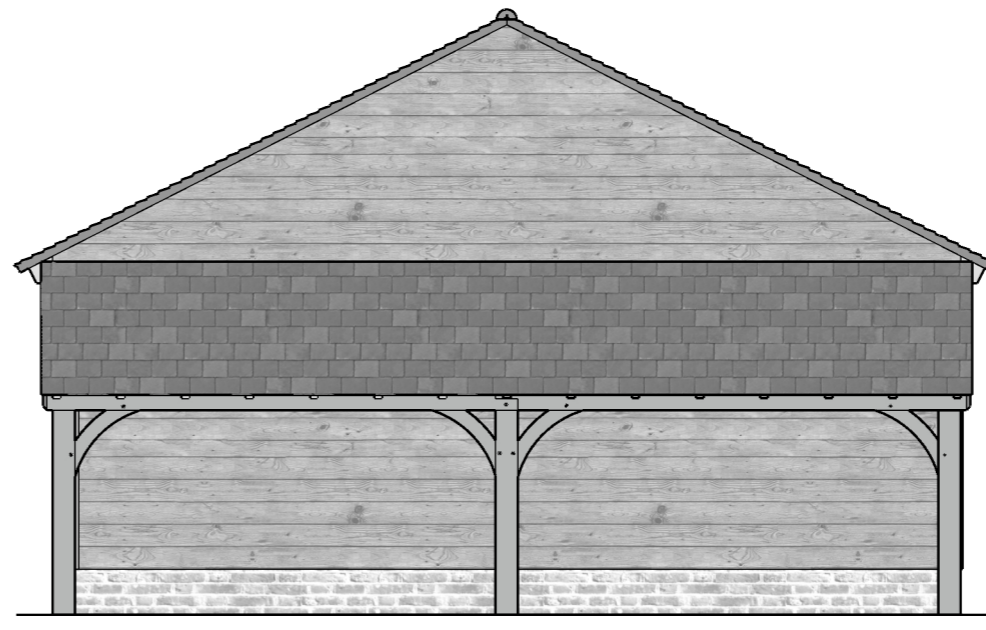

6000  
RIGHT ELEVATION



SCALE BAR 1:50

<b>LOCATION:</b>	<b>CLIENT:</b> S HIGGINSON	<b>REV:</b>	<b>SCALE:</b> 1:50 @ A3
<b>DRAWING TYPE:</b> PLANNING	<b>DRAWING No.:</b> SH/002	<b>DATE:</b> 24.02.23	<b>DRAWING NAME:</b> TWO BAY 6 x X6m FULL HEIGHT FRAME; ELEVATIONS