


PROPOSED GROUND FLOOR LAYOUT

Notes

All drawings to be signed off by building control before the commencement of any works. If works commence on a Building Notice, the Builder/property owner commences works at their own risk and ELA Design (or its Officer's) cannot accept and liability whatsoever for these works carried out.

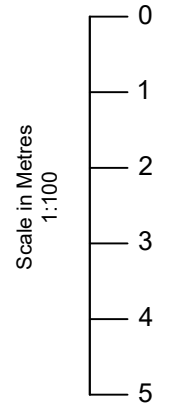

Key:

- Grade D2 Inter-linked Smoke detectors
- Heat detector

Rev	Date	Details	By
A	08/04/24	Revision A	CE

Project: House Redevelopment

Drawing: Proposed Layout

Address: 4 Vicarage Close,
Standon, Ware, SG11 1QP

Drawing N°:	ELA/3	Rev:	A
-------------	-------	------	---

A3 Scale:	Drawn By:	Job No:	Date:
1:100	CE	2942	08/04/24

ELA Design
Beechcroft
Riverside Avenue
Broxbourne
Herts
EN10 6RA
www.ela-design.co.uk Tel:- 07979510821