


Internal Partition: Vertical Section 1:5 at A4



Ceiling Reinstatement at Investigation Location: Kitchen to Living Room

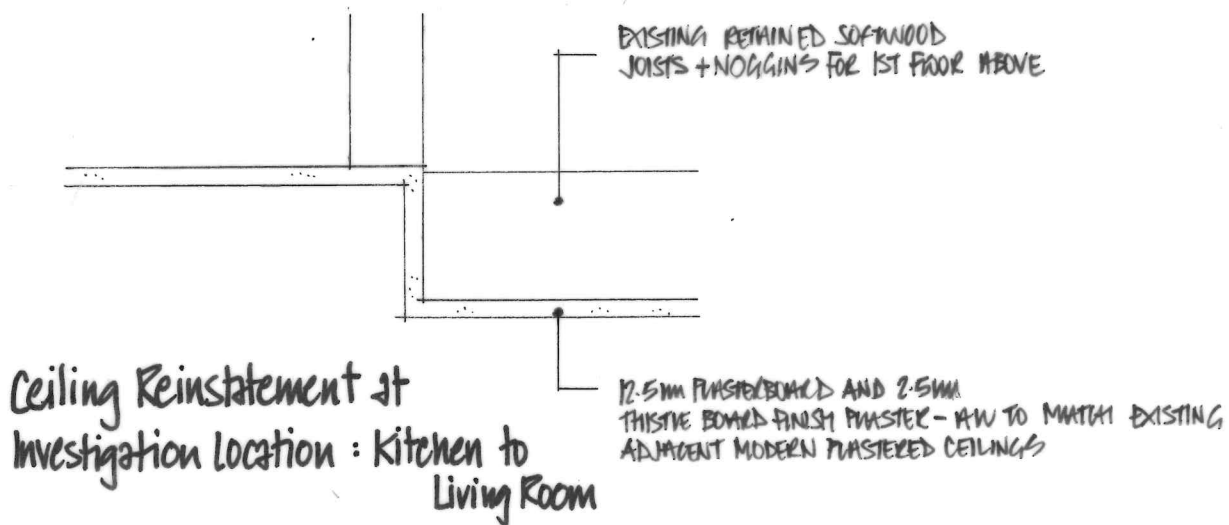

Internal Partition and Ceiling Reinstatement Details
 The Old Bakehouse Chipping Campden
 Mr + Mrs Gabb March 2024

Drawn: RJ Scale 1:5 3093-015