


front face elevation
Elevations 1:20

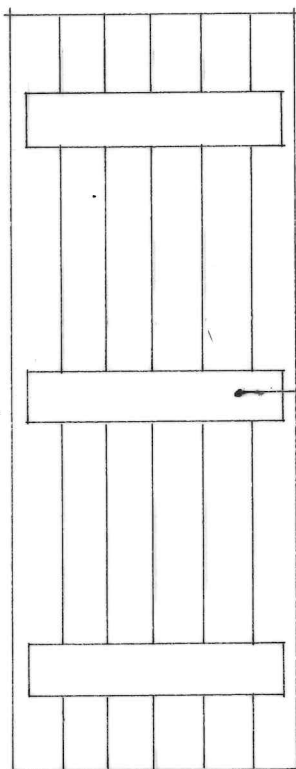


rear face elevation

- SOLID EUROPEAN AIR DRIED OAK
- VERTICAL PANELLED V-JOINT BUTT + BEAD CONSTRUCTION
- CLEAR DANISH OIL FINISH


150MM HORIZONTAL WEDGES

front face bead detail

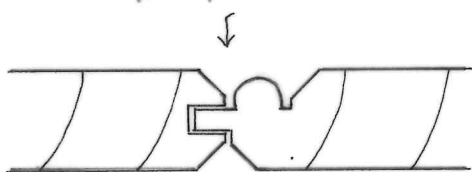


rear face V-joint

3MM CHAMFER

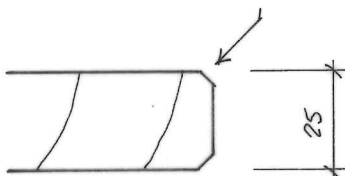

board edge detail

Joint Detail 1:2

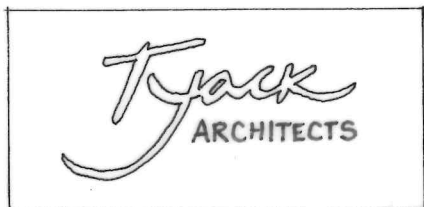

Copyright © Tyack Architects Ltd

Internal Door Details: to match existing
 The Old Bakehouse Chipping Campden
 Mr+Mrs Gabb March 2024
 DRAWN: RJ Scale: as shown 3093-016