

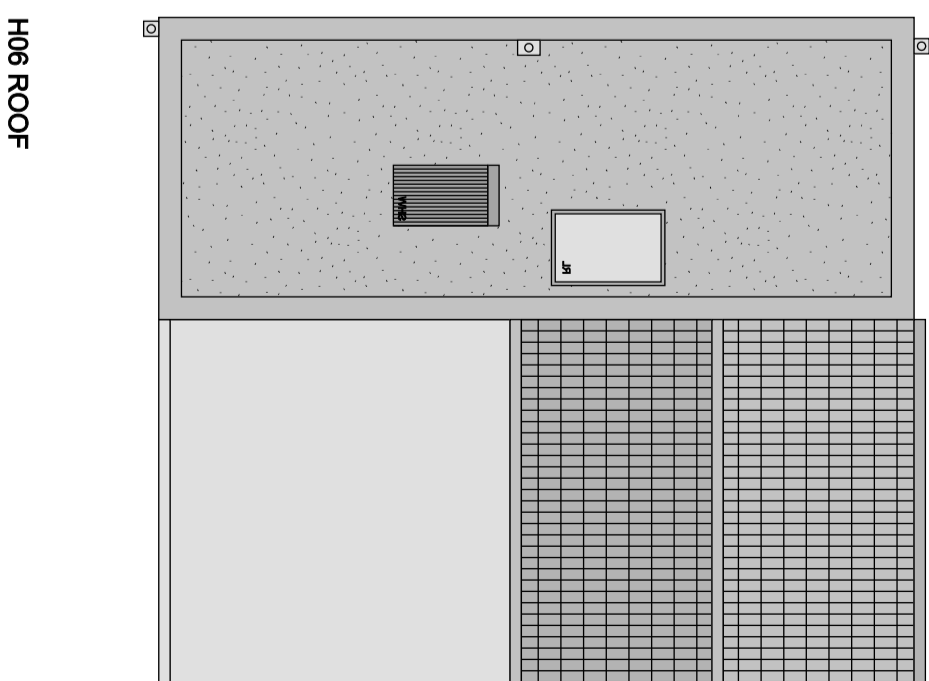
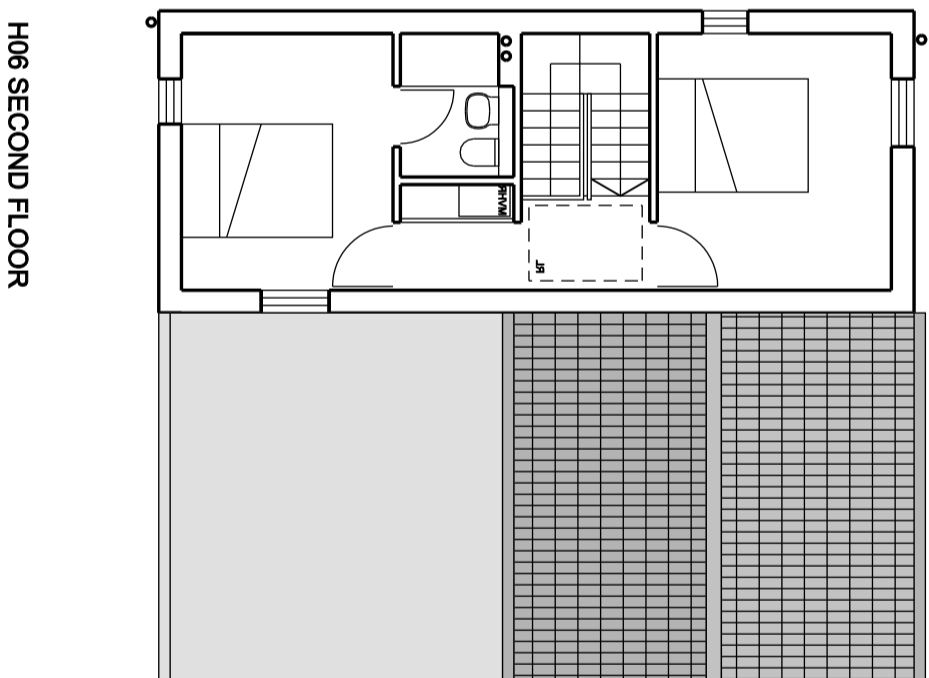


TITLE: 2 RAMBLER COURT, STREET - PROPOSED FLOOR PLAN

PROPOSED GARAGE AND DOWN STAIRS BATHROOM PLAN

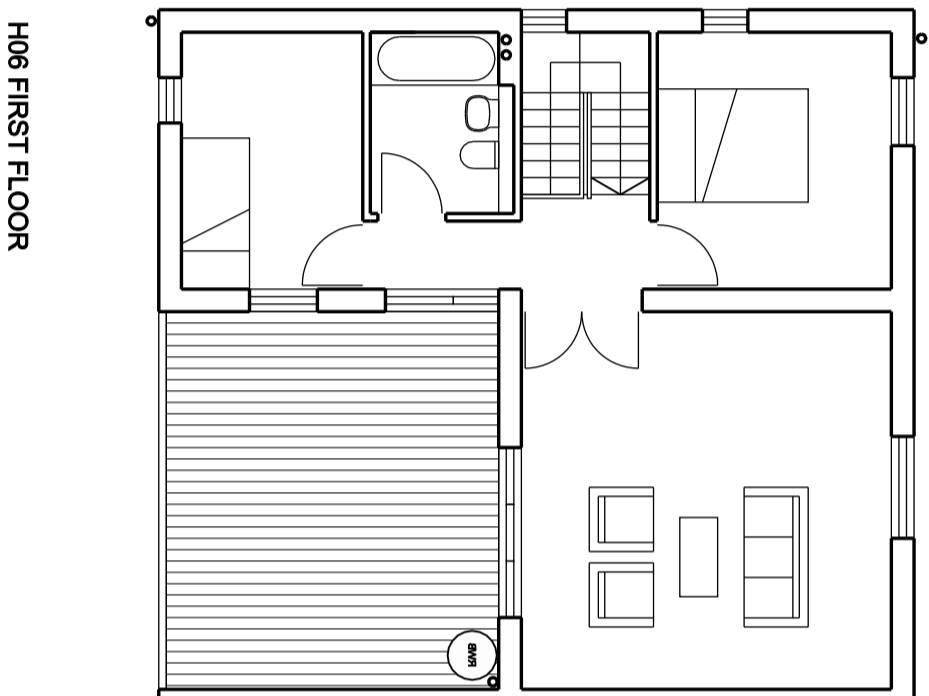

MR & MRS P SHEPPARD - 15 March 2024 V1

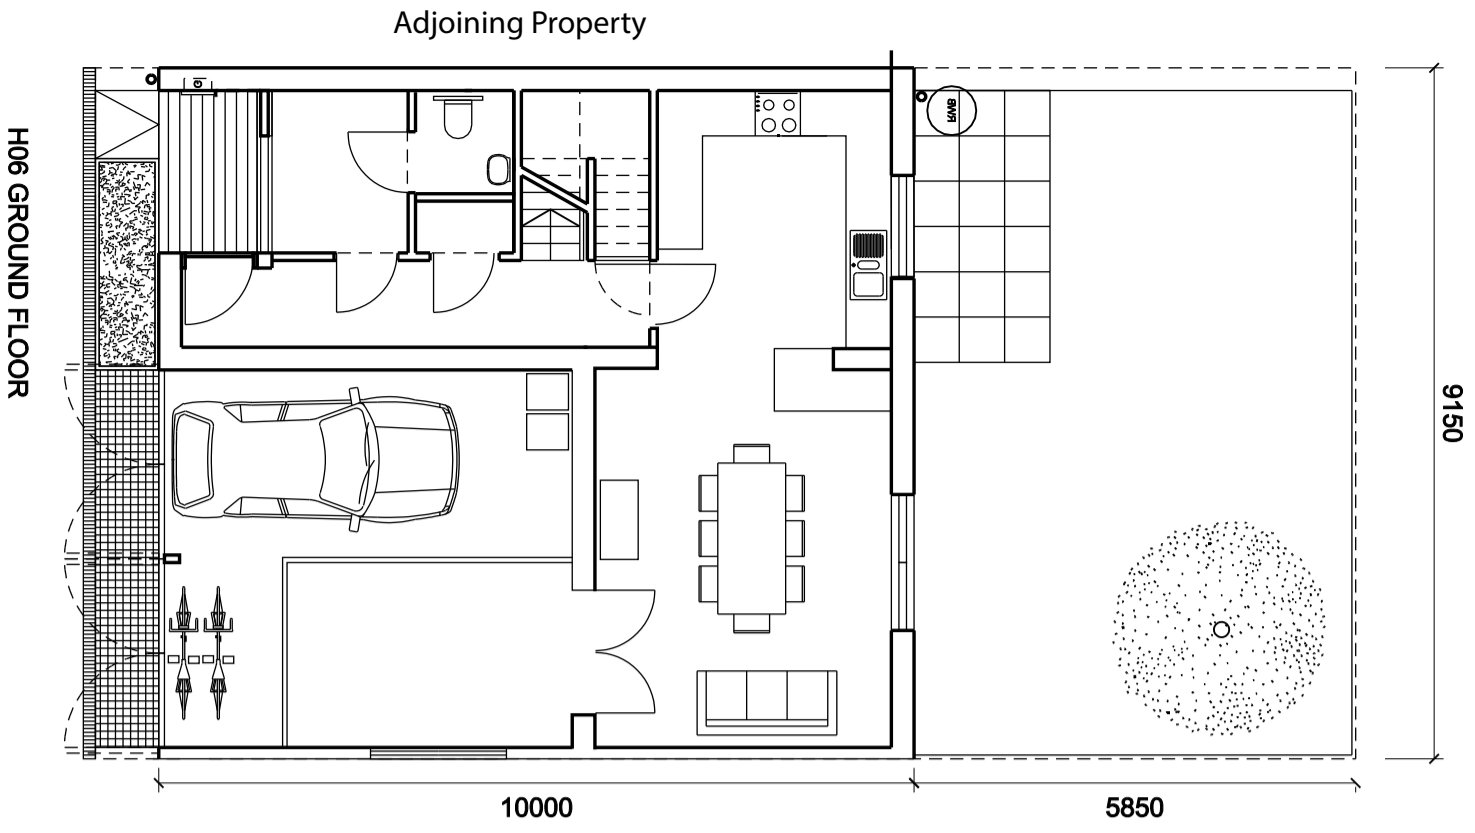