


SCALE BAR 1:500

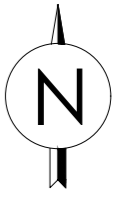

DIMENSIONS ARE IN MILLIMETERS UNLESS STATED OTHERWISE

THIS DRAWING IS FOR PLANNING AND AESTHETIC PURPOSES ONLY



FOXES RURAL LTD
 BULLBANKS FARM, HALSTEAD ROAD,
 EIGHT ASH GREEN, COLCHESTER,
 ESSEX, CO6 3PT

TEL: 01206 481 981
 E-MAIL:
 WEBSITE: WWW.FOXESRURAL.CO.UK

CLIENT NAME: MCGOWAN

PROJECT NO: 789

TITLE: BLOCK PLAN

ADDRESS: CM6 1RP

DATE: 16 APRIL 2024	SCALE: 1:500 @ A2	SHEET: BP01
------------------------	----------------------	----------------