


SCALE BAR 1:100

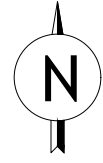

DIMENSIONS ARE IN MILLIMETERS
UNLESS STATED OTHERWISE

THIS DRAWING IS FOR PLANNING AND
AESTHETIC PURPOSES ONLY



FOXES RURAL LTD
BULLBANKS FARM, HALSTEAD ROAD,
EIGHT ASH GREEN, COLCHESTER,
ESSEX, CO6 3PT

TEL: 01206 481 981
E-MAIL:
WEBSITE: WWW.FOXESRURAL.CO.UK

CLIENT NAME: MCGOWAN

PROJECT NO: 789

TITLE: FLOOR PLAN

ADDRESS:

DATE:	SCALE:	SHEET:
05 APRIL 2024	1:100 @ A3	FE01

