


SCALE BAR 1:500

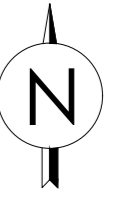

DIMENSIONS ARE IN MILLIMETERS UNLESS STATED OTHERWISE

THIS DRAWING IS FOR PLANNING AND AESTHETIC PURPOSES ONLY



FOXES RURAL LTD  
 BULLBANKS FARM, HALSTEAD ROAD,  
 EIGHT ASH GREEN, COLCHESTER,  
 ESSEX, CO6 3PT

TEL: 01206 481 981  
 E-MAIL:  
 WEBSITE: WWW.FOXESRURAL.CO.UK

CLIENT NAME:	MCGOWAN
PROJECT NO:	789
TITLE:	CAR PARKING PLAN
ADDRESS:	CM6 1RP

DATE:	SCALE:	SHEET:
10 APRIL 2024	1:500 @ A2	CPP01