


NEW SOAKAWAY SMH1
 8 M X 3.5 M TO METRE DEEP SOAKAWAY SUCH AS WAVIN AQUACELL CORE UNITS LAID IN BRICK BOND PATTERN AND WRAPPED IN PERMEABLE MEMBRANE. DETAILS TO BE CONFIRMED BY CONTRACTOR.

RAINWATER HARVESTING TANK SMH 2
 RAINWATER HARVESTING SYSTEM TO SERVE GARDEN OF 300 M² AT REAR OF PROPERTY. PROVISIONAL SIZE 1.5 M X 1.5 M X 1.5 M TANK AND ASSOCIATED PUMPING SYSTEMS TO DISTRIBUTE WATER TO IRRIGATION NETWORK. DETAILS TO BE CONFIRMED BY LANDSCAPE DESIGNER.

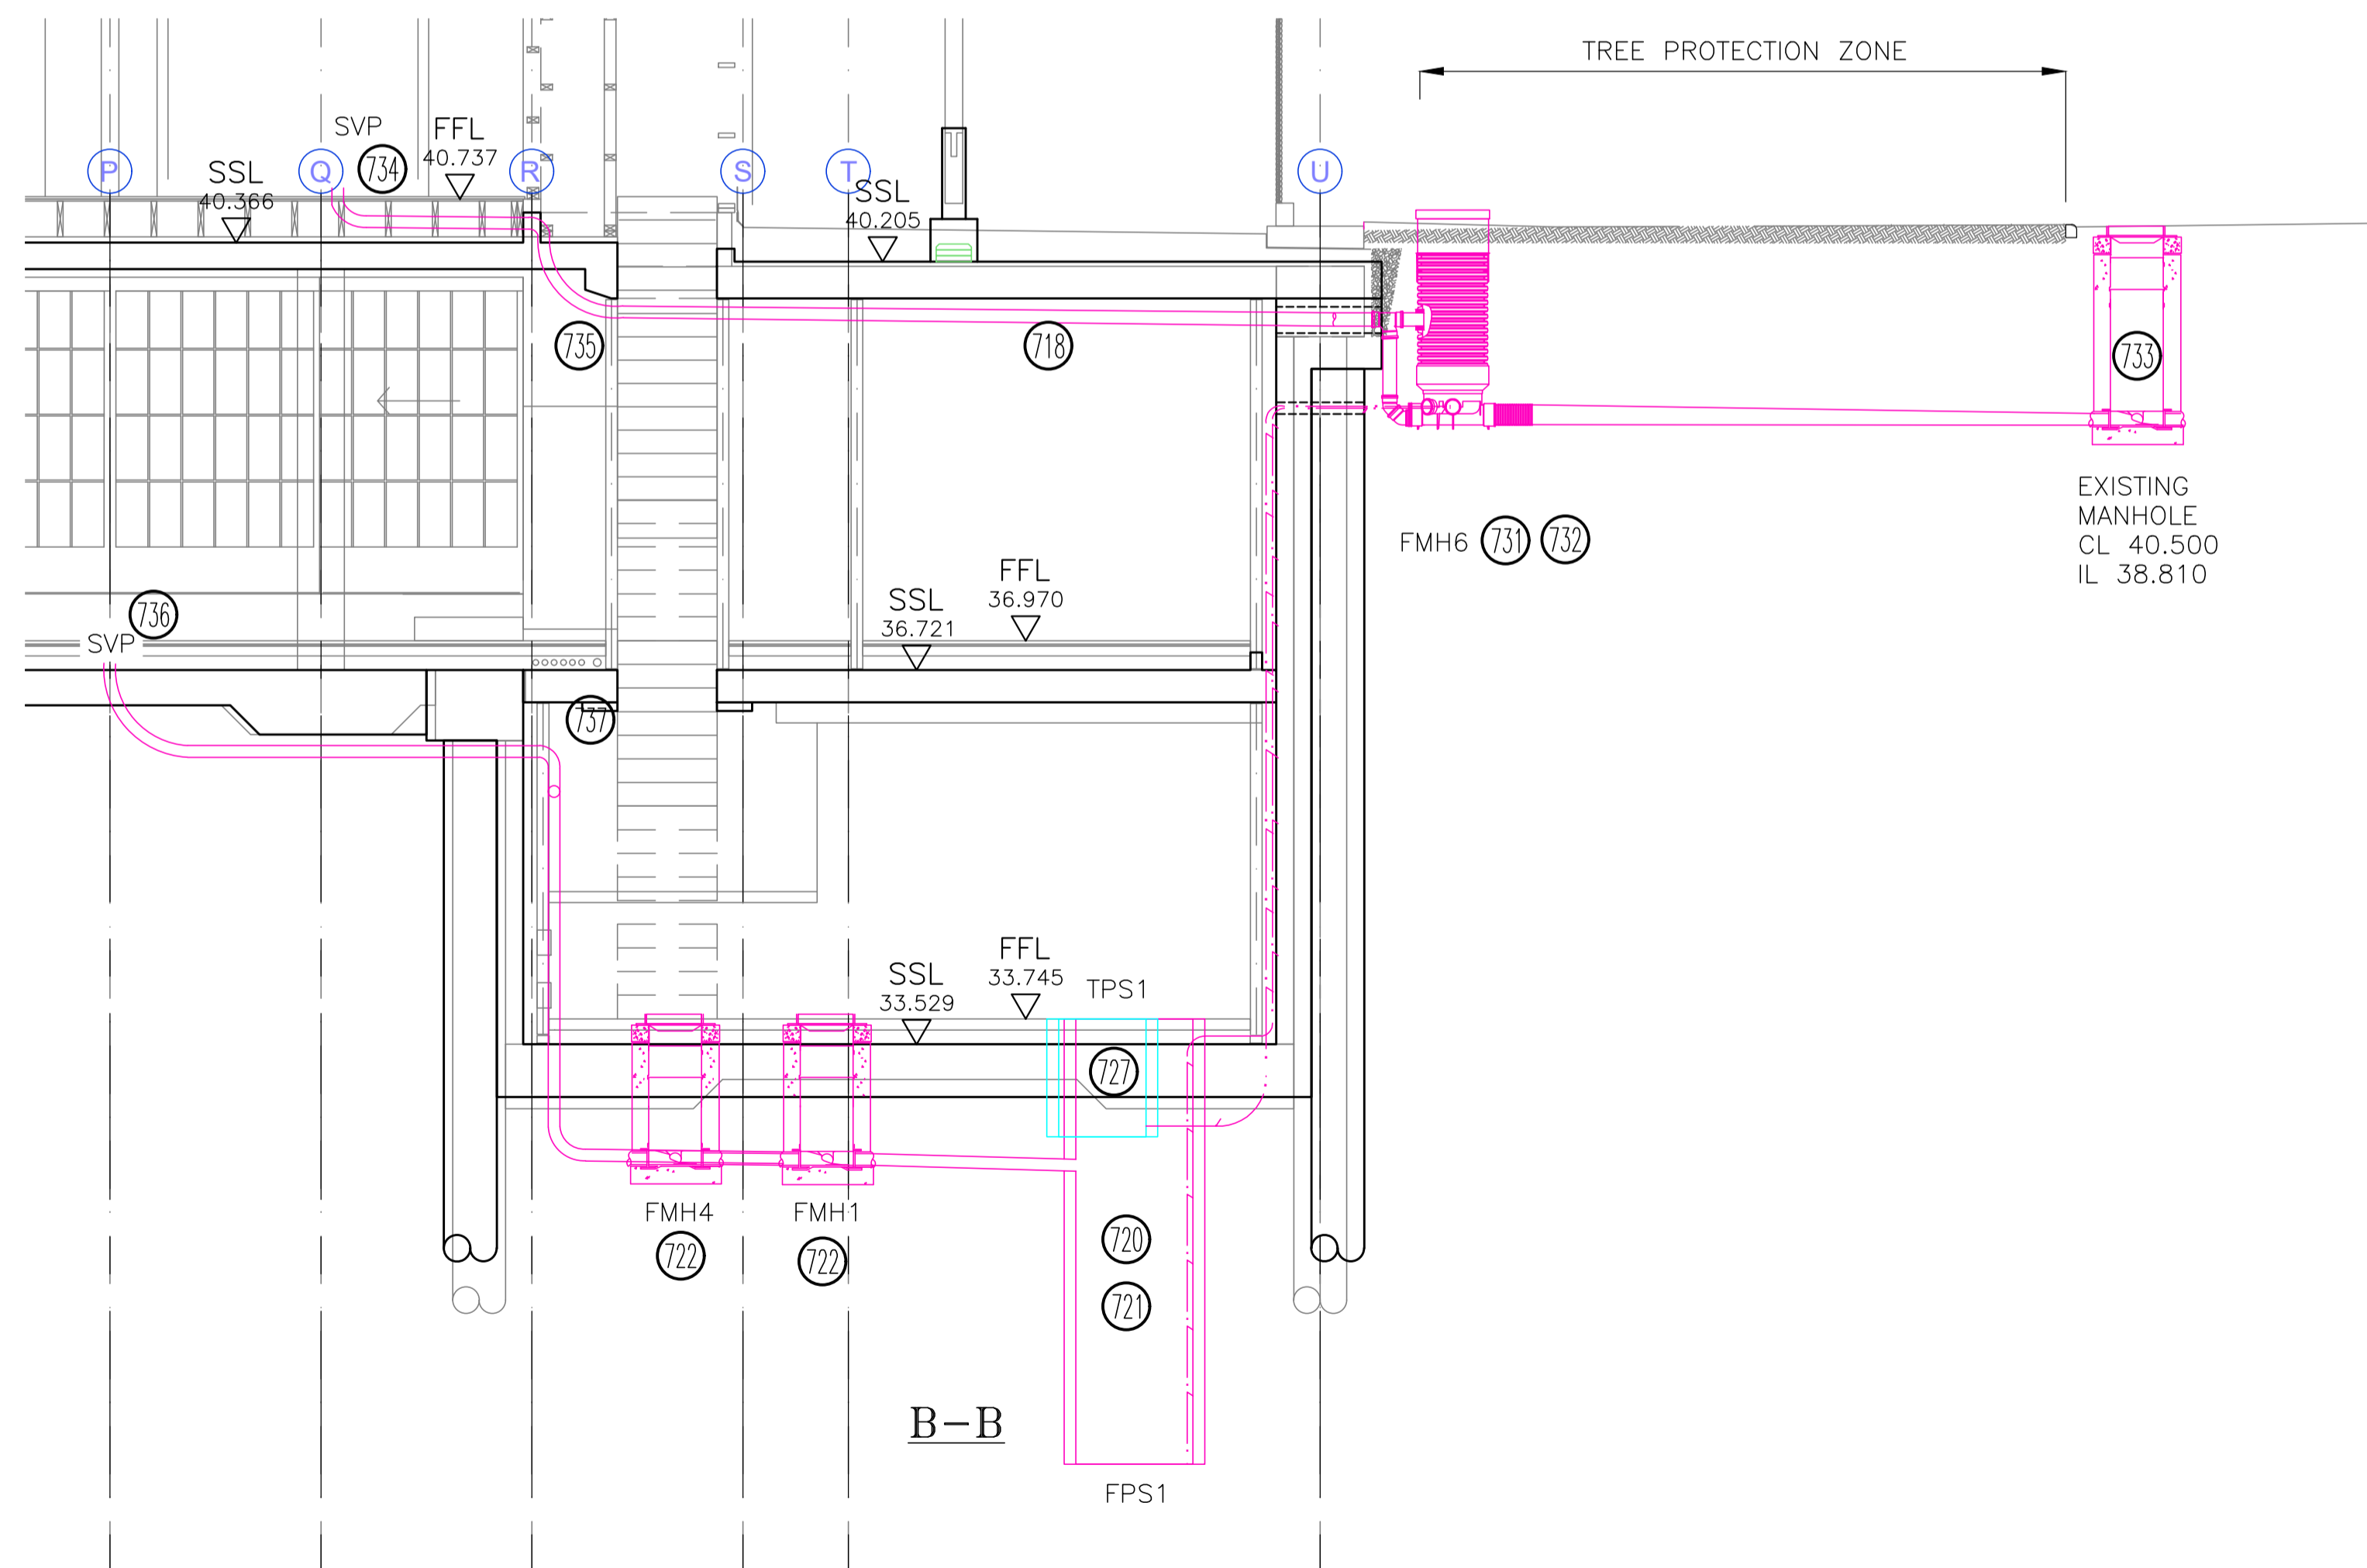

- NOTES**
- THIS DRAWING IS TO BE READ IN CONJUNCTION WITH ALL RELEVANT OTHER DRAWINGS, DETAILS AND SPECIFICATIONS.
 - NO DIMENSIONS ARE TO BE SCALED FROM THIS DRAWING WITHOUT THE PRIOR PERMISSION OF THE ENGINEER.
 - ALL LEVELS AND SETTING OUT GIVEN ON THIS DRAWING ARE TO BE CONFIRMED ON SITE BY THE CONTRACTOR PRIOR TO COMMENCEMENT OF THE WORKS AND ANY DISCREPANCIES FORWARDED TO THE ENGINEER AS A MATTER OF URGENCY.

Revision	Date	Description	Signed	Checked
T3	05.04.24	MINOR UPDATE	AM	TB
T2	26.03.24	AS BUBBLED	AM	TB
T1	15.03.24	ISSUE FOR TENDER	AM	TB
P1	28.02.24	INITIAL ISSUE	AM	TB

TENDER ISSUE

Client
SIGNUM SPACE

Job
**STAPLEFORD COTTAGE
 WOKING GU22 7HQ**

Title
**SECTIONS G-G-B-B
 DRAINAGE AS PROPOSED**

COPYRIGHT
 The contents of this drawing may not be reproduced in whole or part without the prior written permission of **BARNARD & ASSOCIATES Ltd**

BARNARD & ASSOCIATES Ltd
 Consulting Engineers
 18 Northfields Prospect
 Northfields, London, SW18 1PE
 Tel No. 0208 874 9005
 Fax No. 0208 870 7386
 Email barnard@btinternet.co.uk



Scale	1:50 @ A1 1:100 @ A3	Drw No.	23170-DR14	Revision	T3
Drawn	AM	Date	29.11.23		
Checked	TB				

F140 issue02 17.05.09