
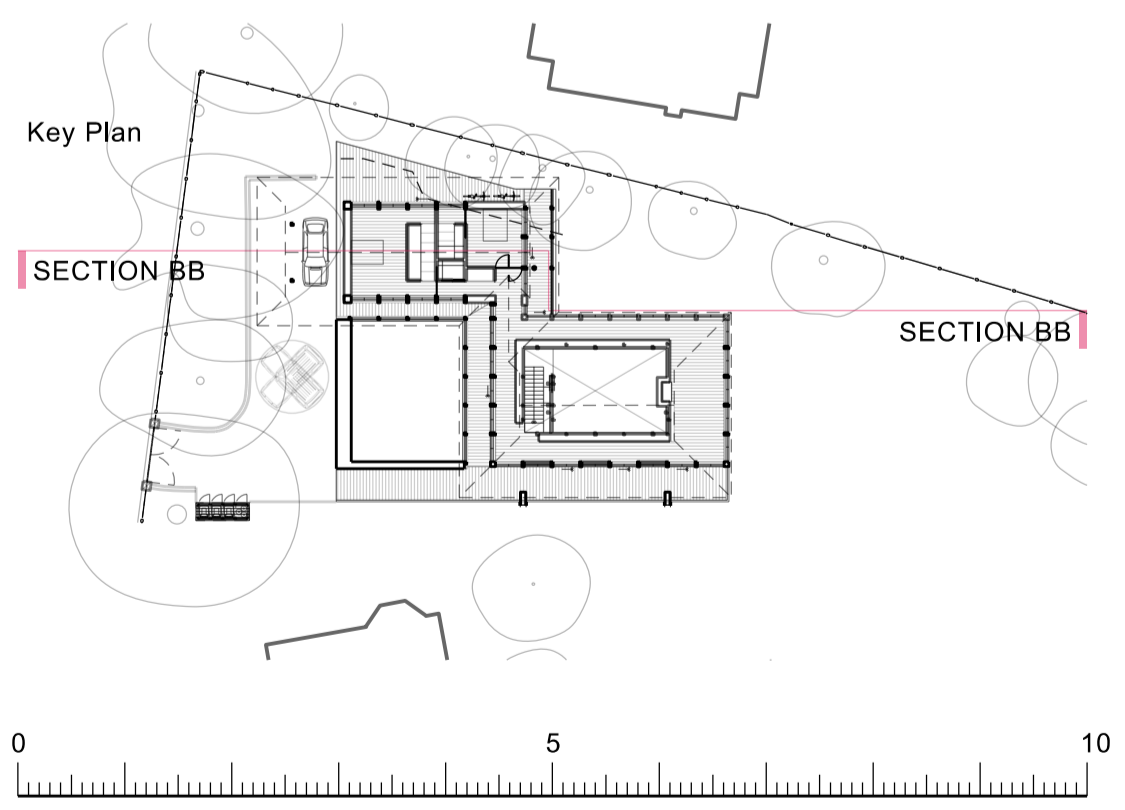


To scale for Town Planning
Purposes and not
Construction Purposes

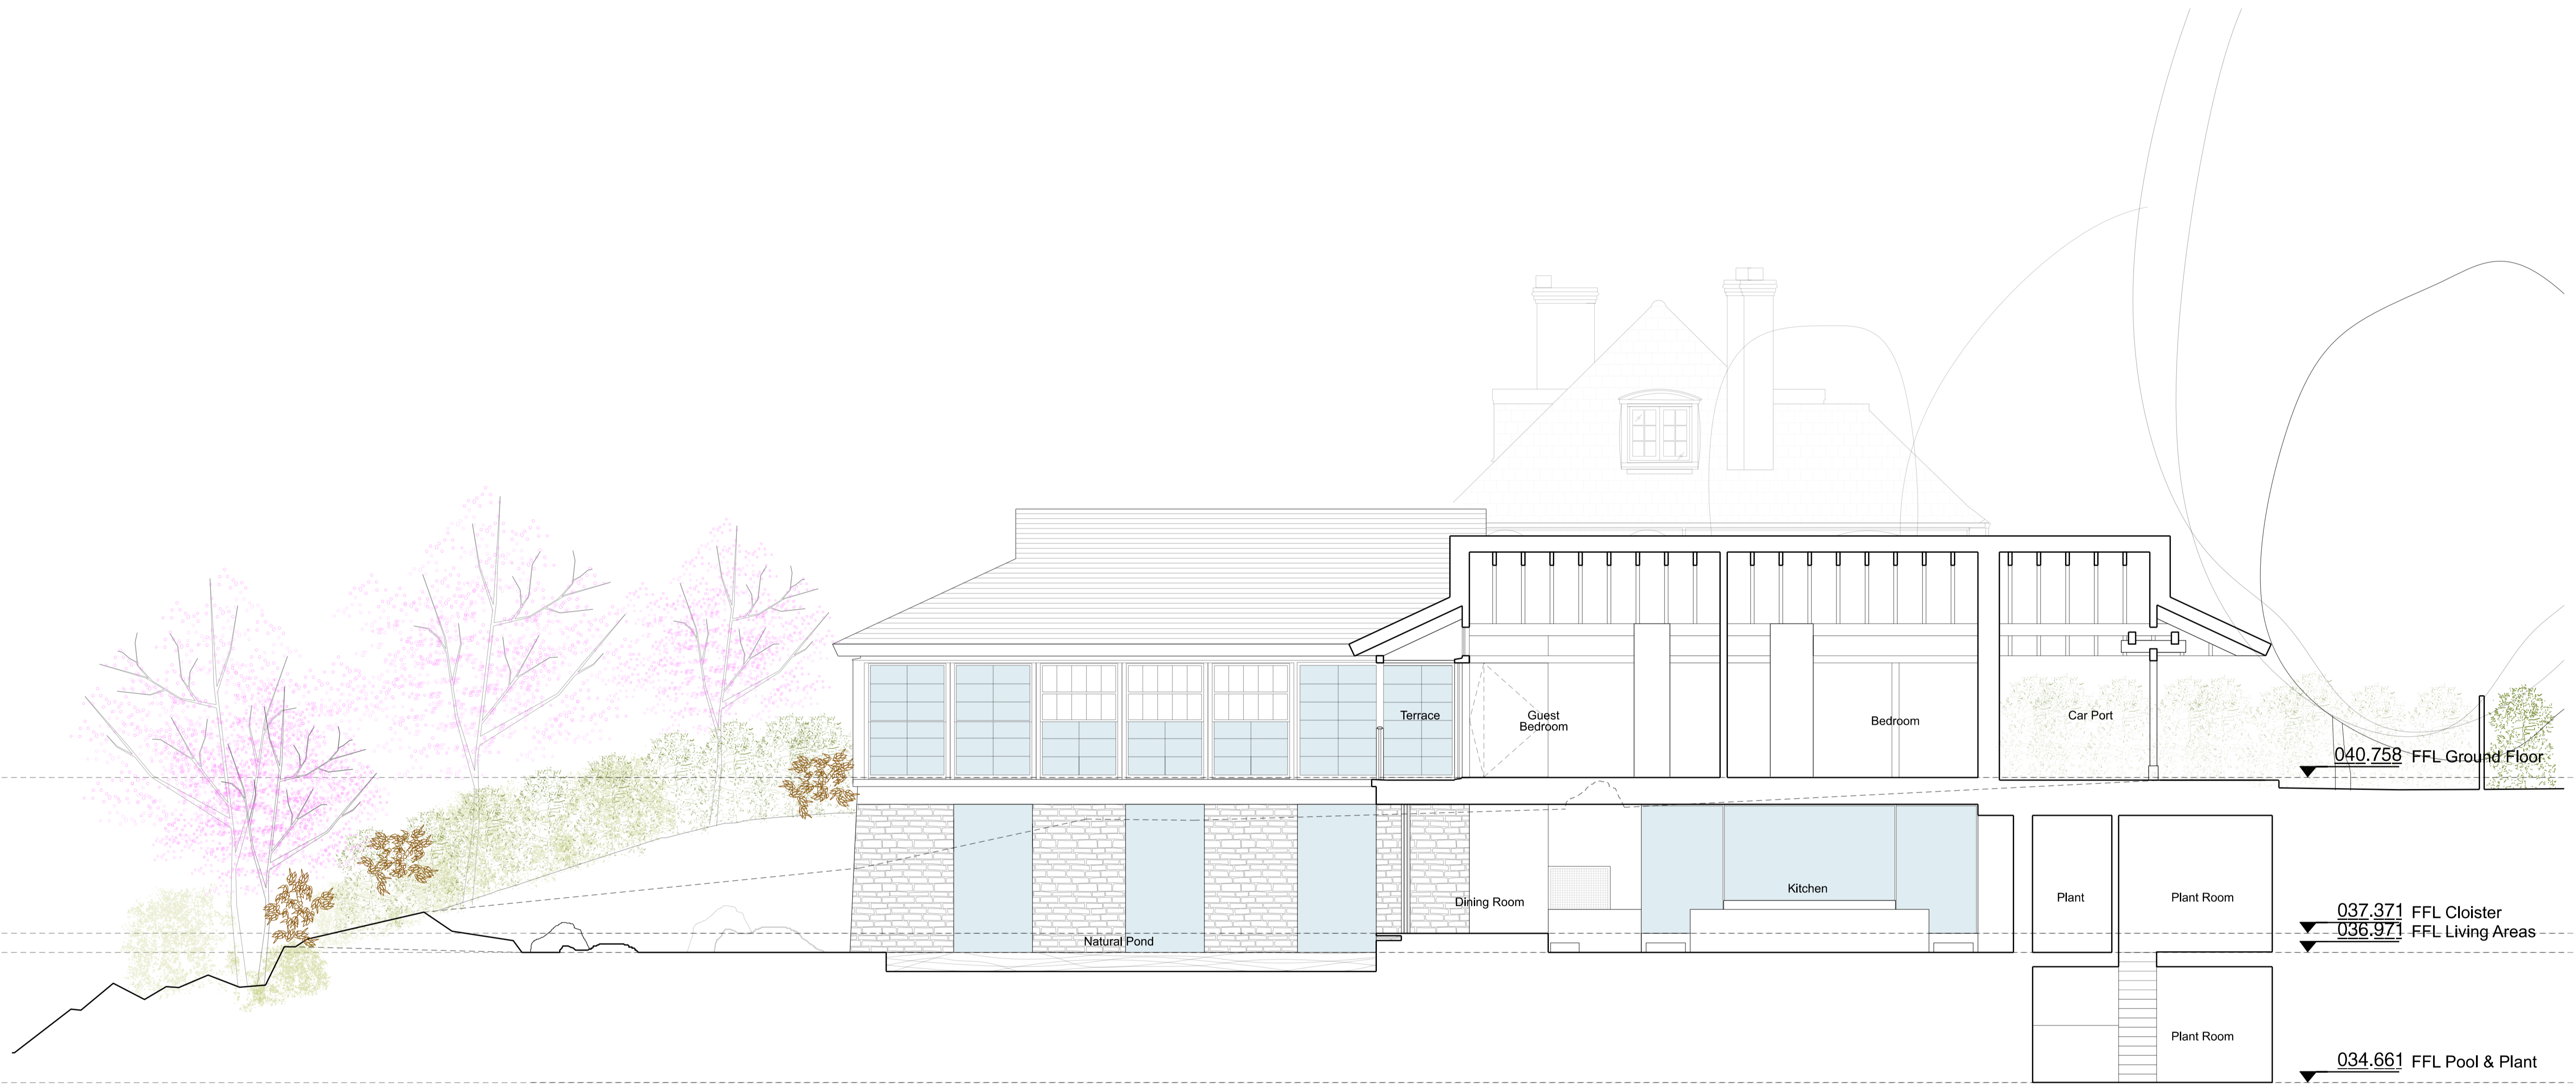

C	Planning Condition 3 - Existing & Proposed Floor Levels	26.03.2024
B	Section 73 Amendment	18.09.2023
A	Room annotations, spot & proposed FFL levels & surveyed neighbouring buildings added	18.09.2020

Project	Stapleford Cottage
Client	Dr. Roland Tegeder
Title	Proposed Section BB

GROVES NATCHEVA ARCHITECTS			
Drawing No	1156/P/100/011	Revision	C
Scale	1:100 @ A2 1:140 @ A3	Date	Sept 2023

FOR PLANNING

Drawn By	Checked By
----------	------------