
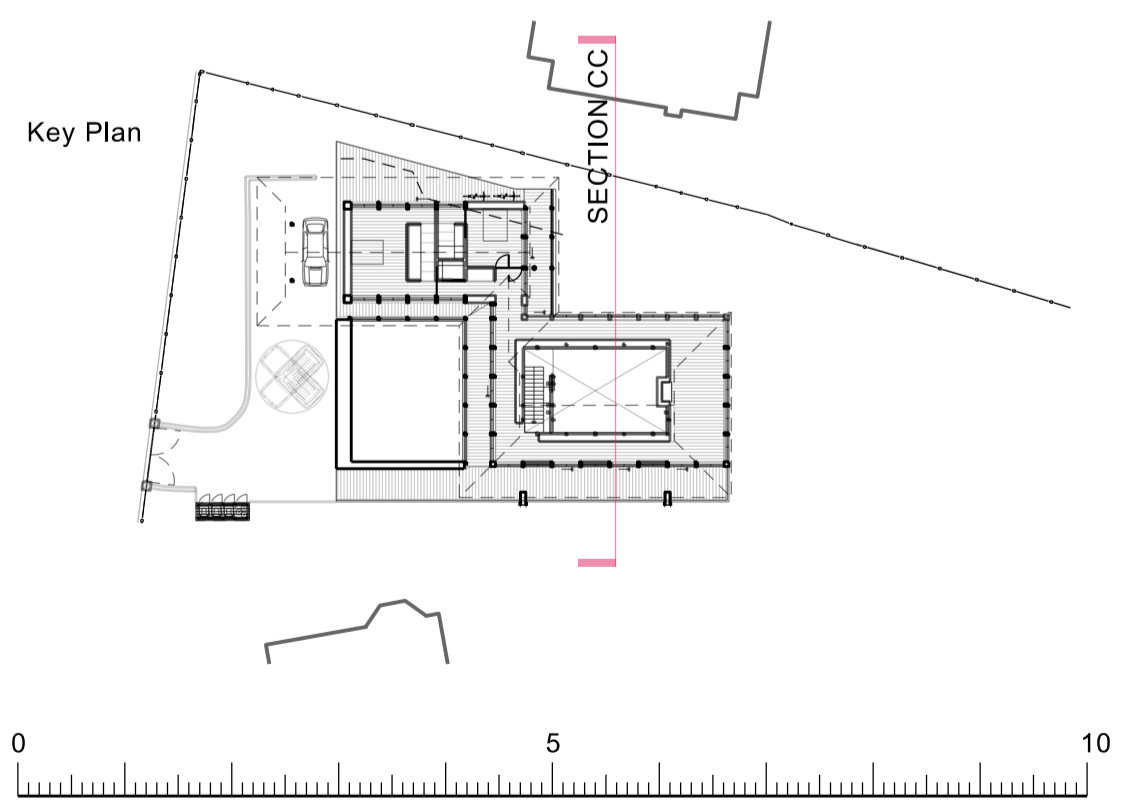


To scale for Town Planning
Purposes and not
Construction Purposes

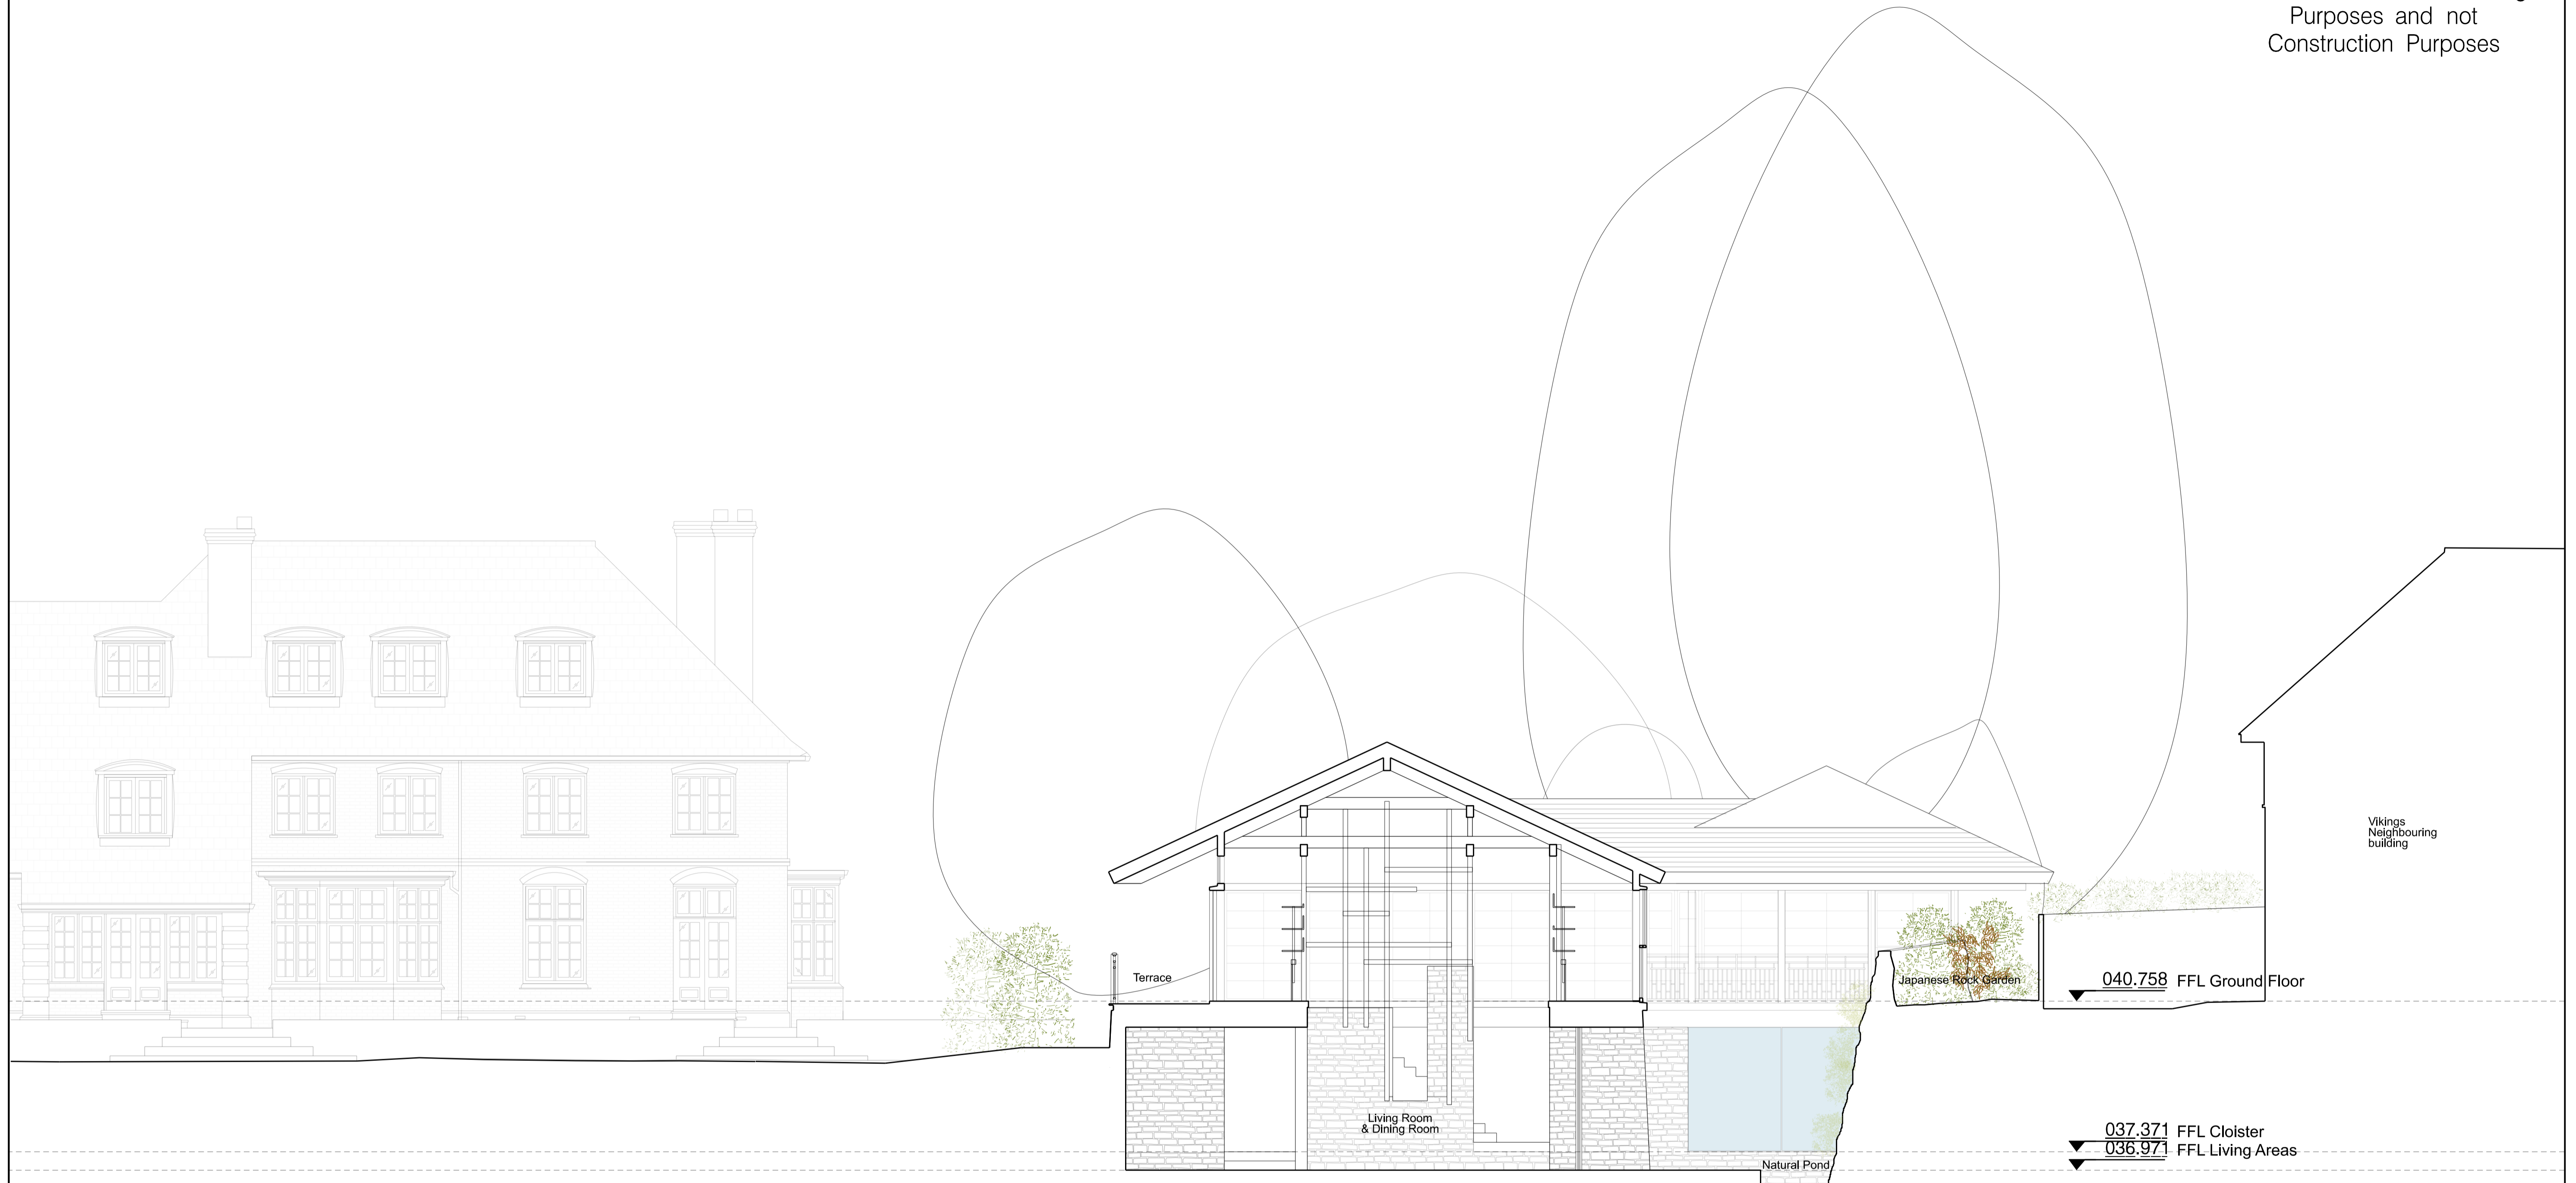

- C Planning Condition 3 - Existing & Proposed Floor Levels 26.03.2024
- B Section 73 Amendment 18.09.2023
- A Room annotations, spot & proposed FFL levels & surveyed neighbouring buildings added 18.09.2020

Project	Stapleford Cottage
Client	Dr. Roland Tegeder
Title	Proposed Section CC

GROVES NATCHEVA ARCHITECTS

FOR PLANNING

Drawn By	Checked By
----------	------------

Drawing No	1156/P/100/012	Revision	C
Scale	1:100 @ A2 1:140 @ A3	Date	Sept 2023