
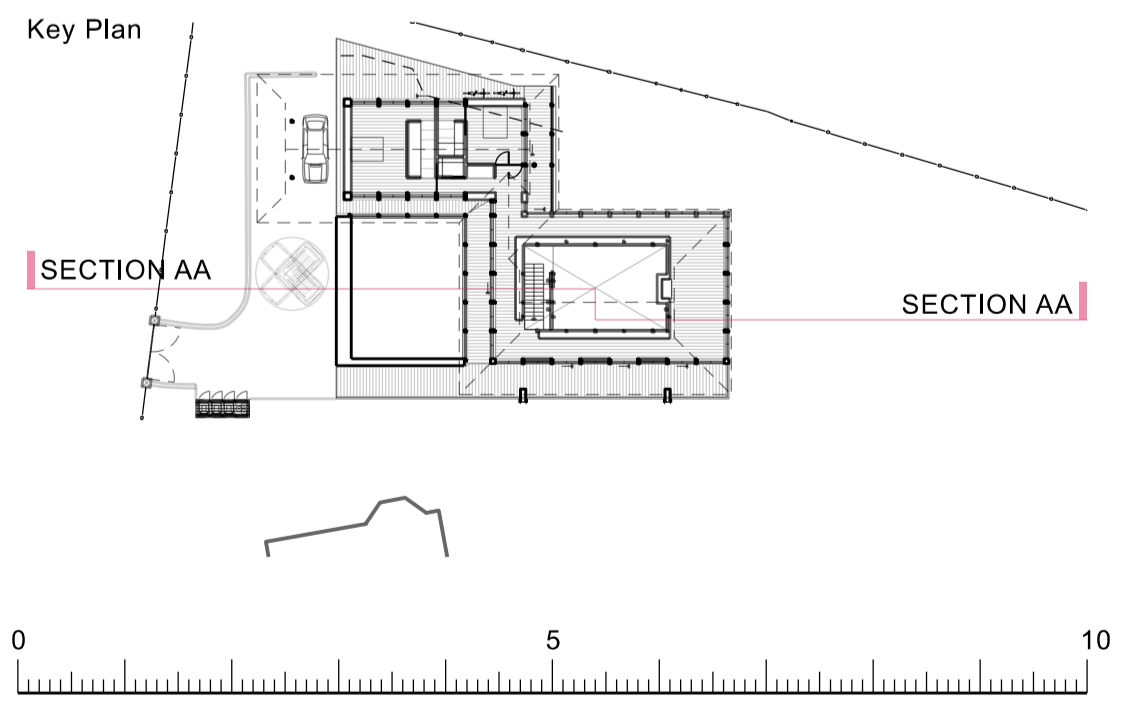


To scale for Town Planning
Purposes and not
Construction Purposes

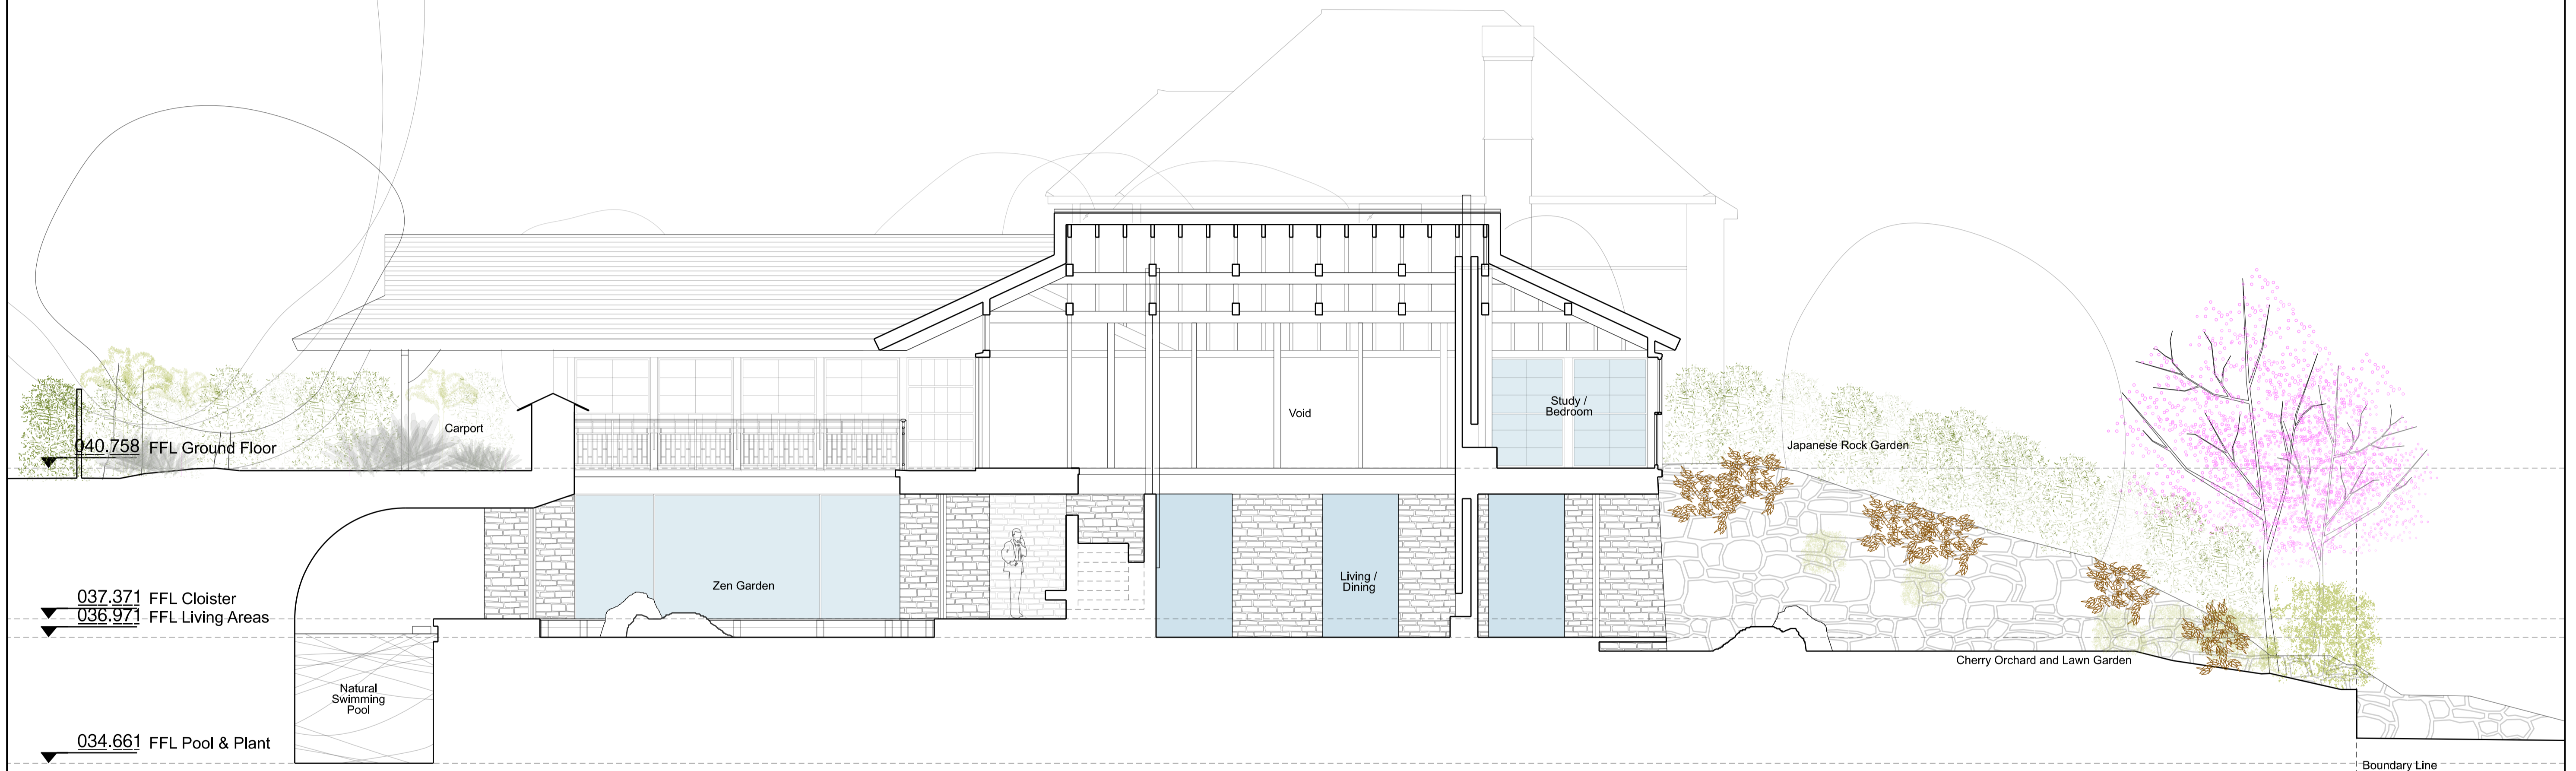

C	Planning Condition 3 - Existing & Proposed Floor Levels	26.03.2024
B	Section 73 Amendment	18.09.2023
A	Room annotations, spot & proposed FFL levels & surveyed neighbouring buildings added	18.09.2020

Project	Stapleford Cottage
Client	Dr. Roland Tegeder
Title	Proposed Section AA

GROVES NATCHEVA ARCHITECTS	
Project	Stapleford Cottage
Client	Dr. Roland Tegeder
Title	Proposed Section AA
Drawing No	1156/P/100/010
Revision	C
Scale	1:100 @ A2 1:140 @ A3
Date	Sept 2023

FOR PLANNING	
Drawn By	Checked By