



PROPOSED SITE LAYOUT

REVISIONS:

REV	NOTE	DATE

NOTES:


Adcock Associates have prepared this drawing for the sole and specific use of the client and are not responsible for any use of its contents by others.
 Hard copy prints may not scale accurately. All levels are in metres and dimensions in millimeters unless specified otherwise. To be read in conjunction with all other relevant drawings and specifications.
 It must not be used for land transfer purposes and not for construction purpose.
 The shape and size of the site has been taken from existing drawings prepared by others, accuracy and physical boundaries have not been authenticated.

Site Layout based on historic plan 3299pg## dated October 2017.

Local Planning Authority:
 South Gloucestershire Council

Refer to drawing no. DD/JW for details of Jet Wash Installation

For the purpose of Biodiversity Net Gain the red line boundary contains no habitats - the site is Developed Land: Sealed Surface which has a Biodiversity Value of zero under the statutory biodiversity metric

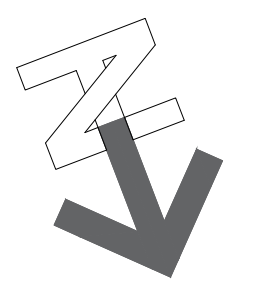

PLANNING APPLICATION NO 24
3299 THORNBURY

CLIENT **HB HAMLEE BUILD LTD**

PROJECT **FORMATION OF SELF-SERVICE JET WASH BAY AND ASSOCIATED WORKS**

ADDRESS **TESCO THORNBURY SUPERSTORE
 MIDLAND WAY
 THORNBURY
 BRISTOL
 BS35 2BS**

TITLE **PROPOSED SITE LAYOUT**

SCALE **1:100 @ A1** JOB NO **23947-08**

DRAWN **PE** DWG NO **PA04**

CHECKED **DATE** REVISION **DATE**

RETAIL ROADSIDE DESIGN AND PLANNING
 Birmingham Road
 Bristol Road
 +44(0)117 414202
 www.adcockassociates.co.uk
ADCOCK ASSOCIATES

