


Illustrative Cross Section of Principal Elevation

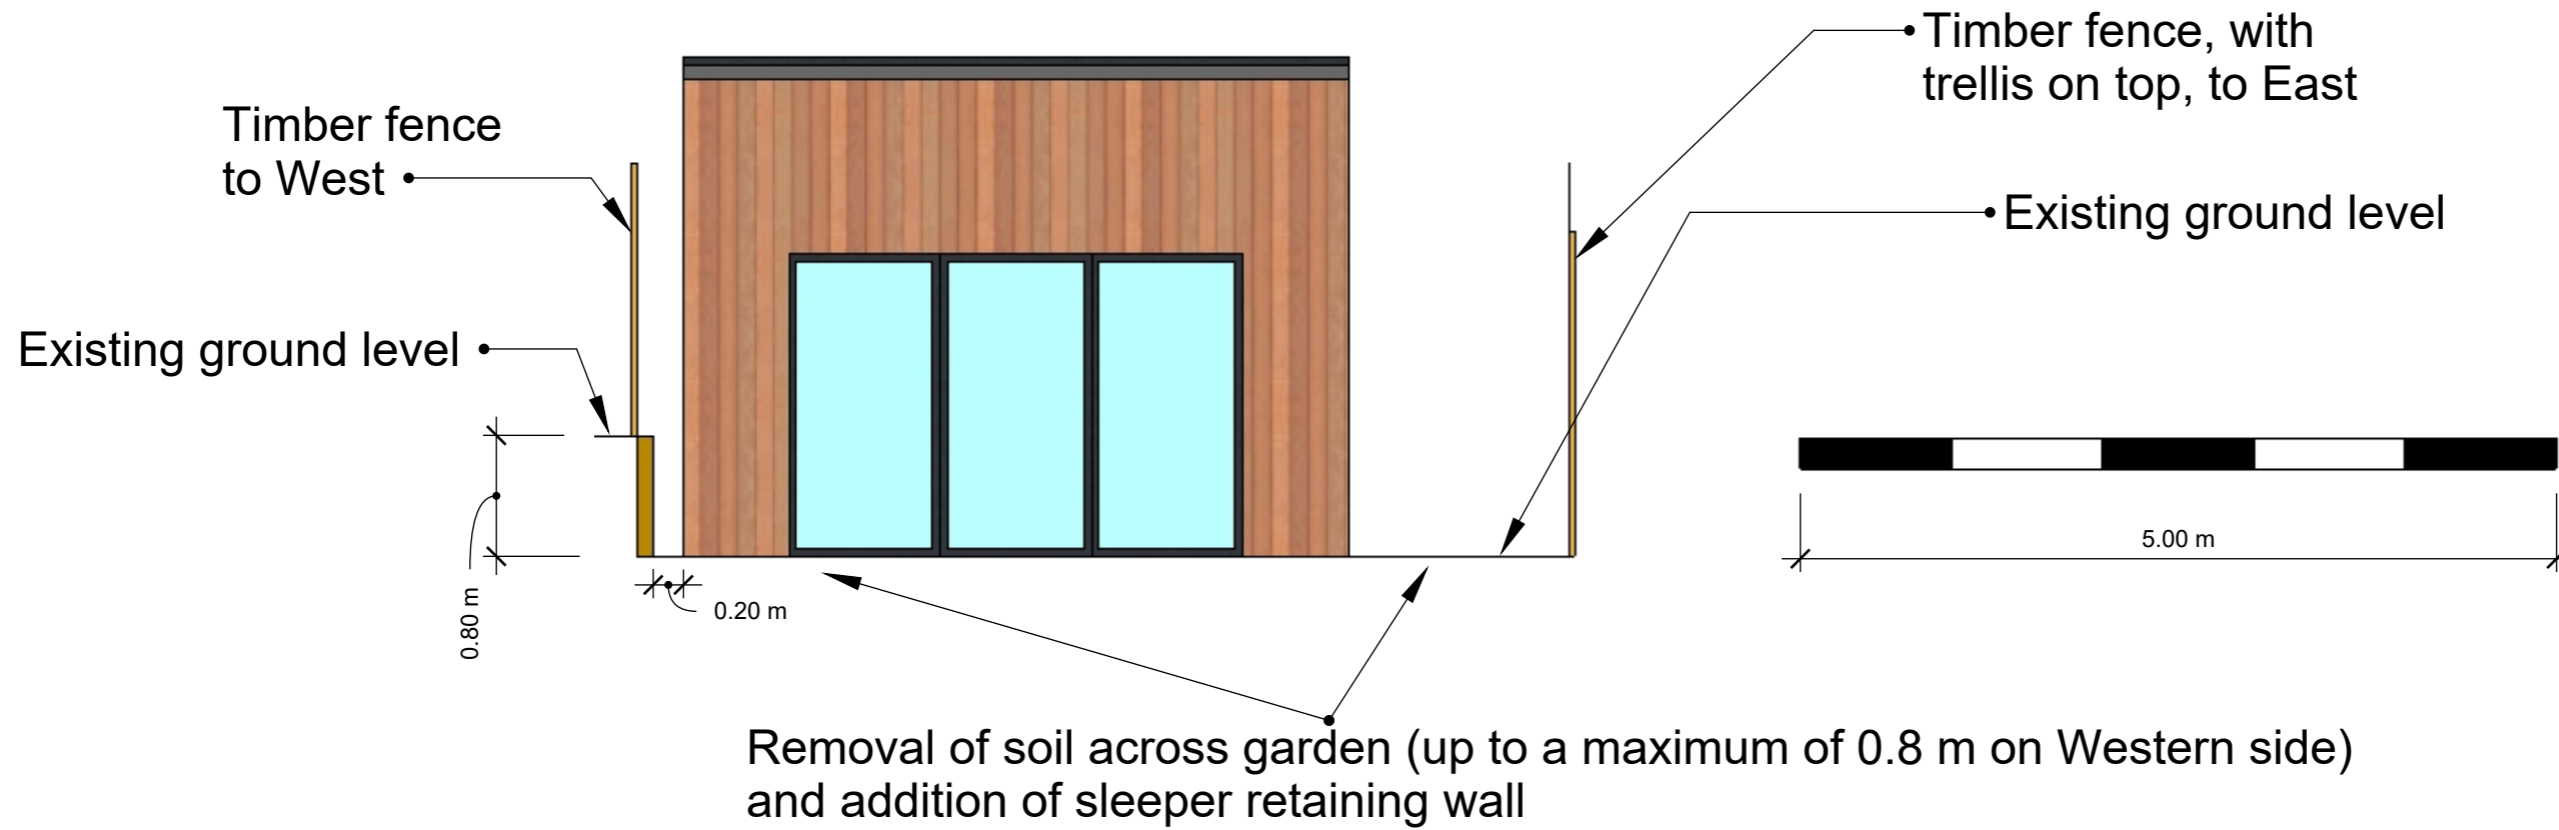

Isometric View (not to scale)

