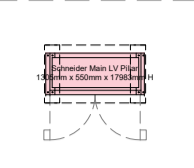
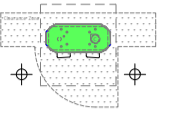
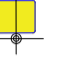
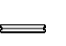


SCHEDULE / LEGEND

- 

DENOTES LV PILLAR ENCLOSURE
SCHNEIDER 400A UNIT
Unit Size 1305mm x 550mm x 1798mm H
- 

50kW TRITIUM RTM75 CHARGER
Unit Size 850mm x 309mm x 1998mm H
- 

4M LAMP POST - with floodlight
Steel galvanised street lamp post roof mounted 4 metre (Lighting Positions and Quantity is preliminary at this stage and will be confirmed before construction)
- 

A2 FREESTANDING POSTER SIGN - 600mm

| REV | DATE | DESCRIPTION | BY | CHK |
|-----|------------|---|-----|-----|
| A | 2024-02-06 | REVISED SCOPE OF WORK RECEIVED FROM CLIENT (HV-LV). | LBM | ACM |


REVISION



14 Hayhill Industrial Estate
Barrow upon Soar
Leicestershire
LE12 8LD
Phone: +44 (0) 1162 437 476

COPYRIGHT of TSG UK Solutions Ltd. All right reserved. Details of this drawing must not be reproduced or copied without prior written consent. Do not scale from this drawing, use figured dimensions only. All dimensions to be checked on site.

Client



Site Name
M&S RICKMANSWORTH SF
193 High St, Rickmansworth WD3 1BB, United Kingdom

Drawing Title
SITE LAYOUT & DIMENSIONS

| Drawn By | Drawing Status | Scale | Media |
|------------|----------------|------------|----------|
| LBM | DEFINE | | |
| Checked By | Security Code | Date | Revision |
| ---- | XX | 1:100 | 0 |
| Approver | Drawing No. | Date | Revision |
| XX | 005 | 2023-09-06 | A |

