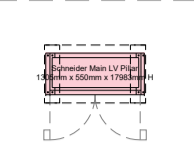
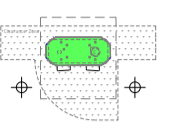
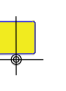



SCHEDULE / LEGEND

-  DENOTES LV PILLAR ENCLOSURE SCHNEIDER 400A UNIT
Unit Size 1305mm x 550mm x 1798mm H
-  50kW TRITIUM RTM75 CHARGER
Unit Size 850mm x 309mm x 1998mm H
-  4M LAMP POST - with floodlight
Steel galvanised street lamp post root mounted 4 metre (Lighting Positions and Quantity is preliminary at this stage and will be confirmed before construction)
-  A2 FREESTANDING POSTER SIGN - 600mm

NOTES

NO	DESCRIPTION
01	4 X 50 kW TRITIUM RTM75 CHARGERS
02	3 x STD EV CHARGING BAYS 2700mm WIDTH
03	1 x DDA EV CHARGING BAY 4800mm WIDTH
04	-

SITE PARKING

Existing	Existing Lost	New EV Bays	Total
	6	4	

REV	DATE	DESCRIPTION	BY	CHK
B	2024-02-06	REVISED SCOPE OF WORK RECEIVED FROM CLIENT (HV-LV).	LBM	ACM
A	2023-11-23	REVISED SCOPE OF WORK RECEIVED FROM CLIENT (HV-LV).	IE	ACM


REVISION



14 Hayhill Industrial Estate
Barrow upon Soar
Leicestershire
LE12 8LD
Phone: +44 (0) 1162 437 476

COPYRIGHT of TSG UK Solutions Ltd.
All rights reserved. Details of this drawing must not be reproduced or copied without prior written consent. Do not scale from this drawing, use figured dimensions only. All dimensions to be checked on site.

Client



Site Name
M&S RICKMANSWORTH SF
193 High St, Rickmansworth WD3 1BB, United Kingdom

Drawing Title
GA LAYOUT

Drawn By	Drawing Status	Scale	Media
LBM	DEFINE		
Checked By	Security Code	Date	Revision
----	XX	1:200	0
Approver	Drawing No.	Date	Revision
XX	004	2023-09-06	B

