



**Proposed Rear Elevation (1:50)**

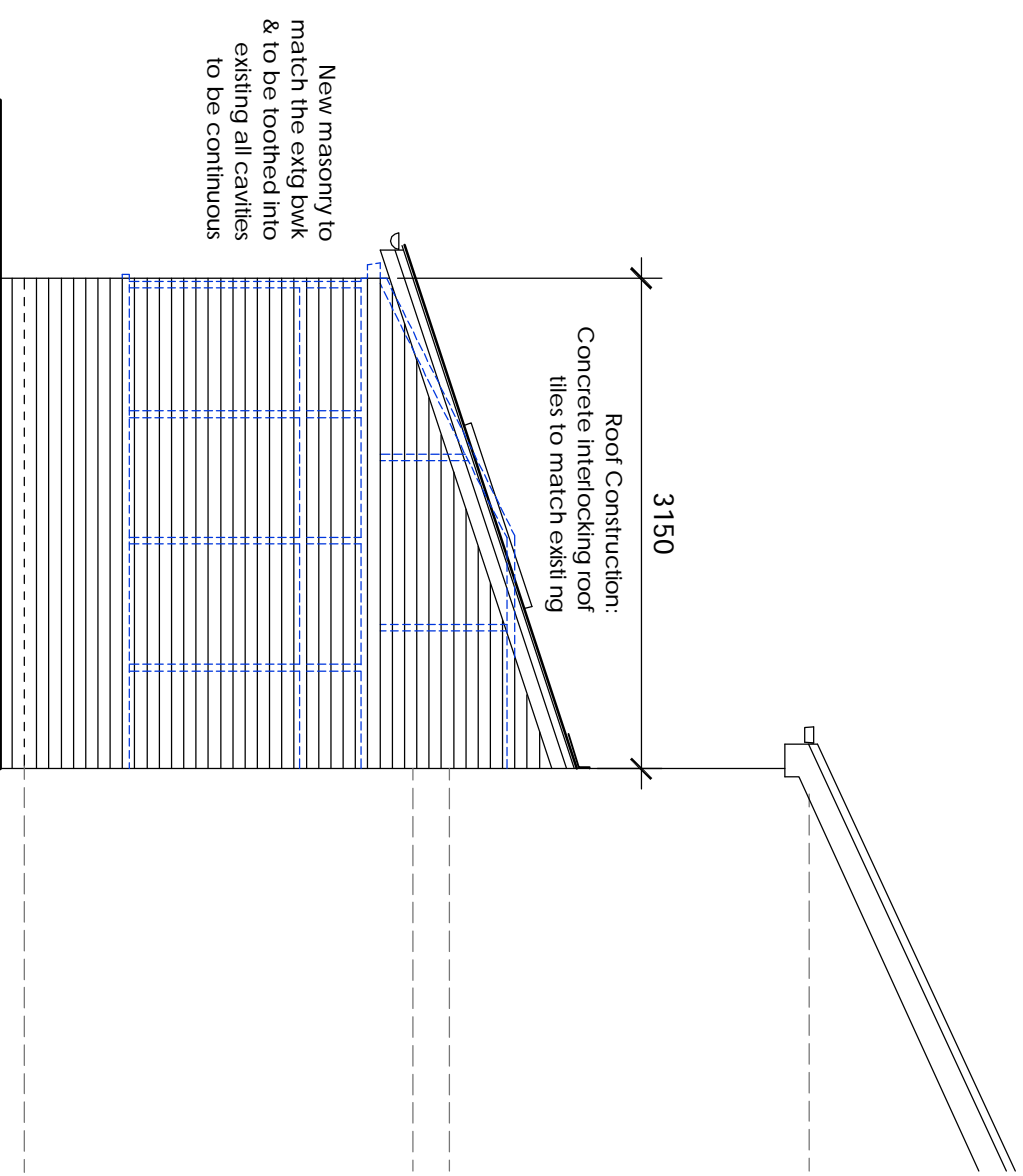

**Proposed Side Elevation  
with adjacent property (1:50)**

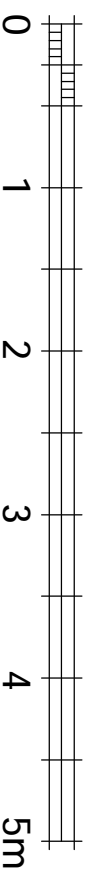

DO NOT SCALE FROM THIS DRAWING  
 Issued for **Planning**  
 21 Hertfordshire Park CI  
 Oldham OL2 7YP  
 Proposed Rear & Side  
 Extensions

**008 Proposed Rear & Adj Side Elevations**