


**NOTES:**  
 1. All dimensions and levels are in metres unless otherwise stated.

- Legend**
- HB2 EXTENT OF HALF BATTERED KERB (125mm UPSTAND)
  - DK EXTENT OF DROPPED KERB (5mm UPSTAND)
  - TK EXTENT OF TRANSITION KERB (HB2 TO DK)
  - EXTENT OF APPLICATION PROPERTY 47 SOUTHCOTE CRESCENT
  - EXTENT OF PUBLIC GRASS VERGE
  - EXTENT OF EXISTING PUBLIC FOOTPATHS
  - EXTENT OF EXISTING PRIVATE PAVING
  - EXISTING ROAD GULLY
  - EXTENT OF PROPOSED ACCESS (TOTAL AREA = 30.2m²) PAVEMENT BUILD-UP IN ACCORDANCE WITH ESSEX COUNTY COUNCIL HIGHWAYS STANDARD DETAILS

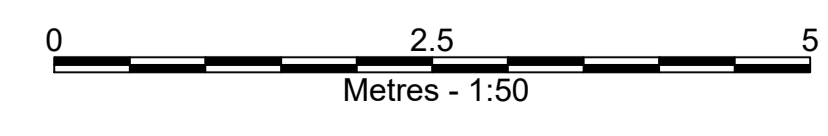

P01	11.01.2024	FIRST ISSUE
REVISION	DATE	DESCRIPTION
<b>EagleConcepts</b>		
Tel: 07752 730451 Email: info@eagle-concepts.co.uk		c/o Sable International, 5th Floor, 18 St. Swithin's Lane, London, EC4N 8AD
PROJECT		
Proposed Dropped Kerb 47 Southcote Crescent Basildon		
DRAWING		
Proposed General Arrangement		
STATUS		
<b>Planning</b>		
DRN	SCALE AT A1	SCALE AT A3
JE	1:100	1:200
DRN DATE	DRAWING NUMBER	REVISION
Jan. 24	0158-EAG-00-00-DR-V-103	P01