



PROPOSED RETAINING WALL PLAN 1:50

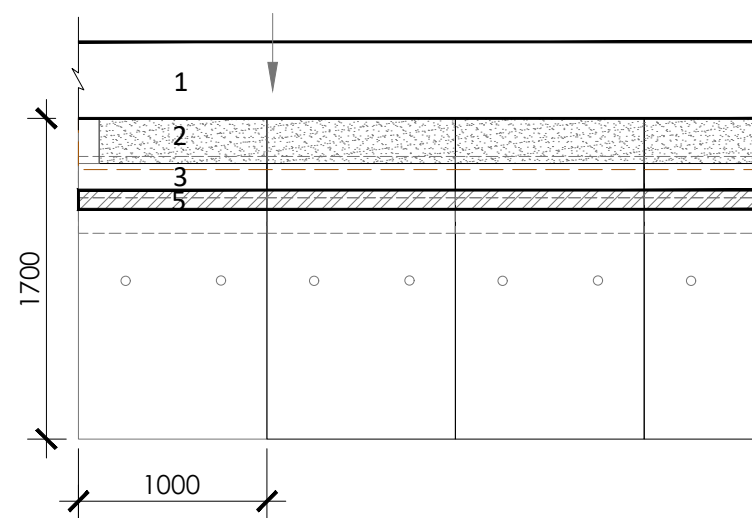


PROPOSED RETAINING WALL DETAIL PLAN 1:20

- 1 EXISTING RETAINING WALL
- 2 GRAVEL FILLING
- 3 PRECAST RETAINING WALL UNIT
- 4 PRECAST CONCRETE COPING
- 5 ENGINEERING BRICK WALL
- 6 FOUNDATION

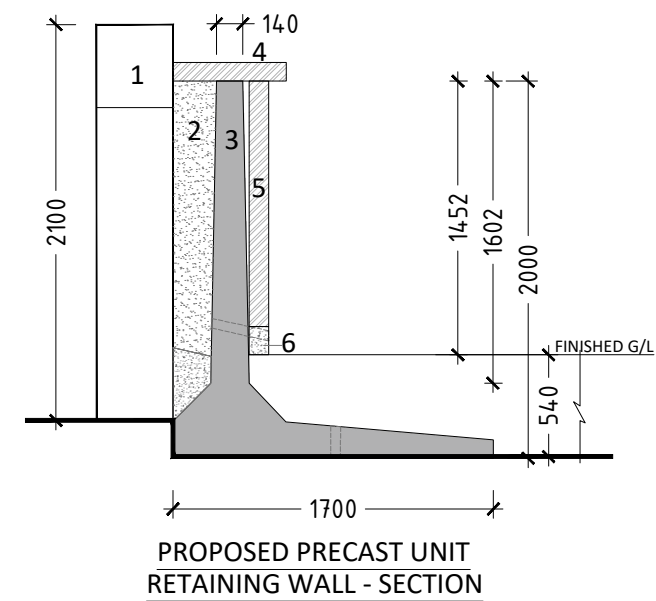

PROPOSED PRECAST UNIT RETAINING WALL - SECTION

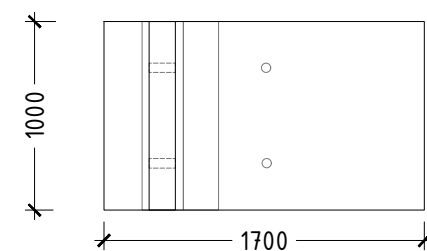

RETAINING WALL PRECAST UNIT PLAN

NOTE: All be subjected to structural engineer final Details

PROPOSED RETAINING WALL DETAIL 1:40