




PROPOSED NORTH CONTEXTUAL ELEVATION

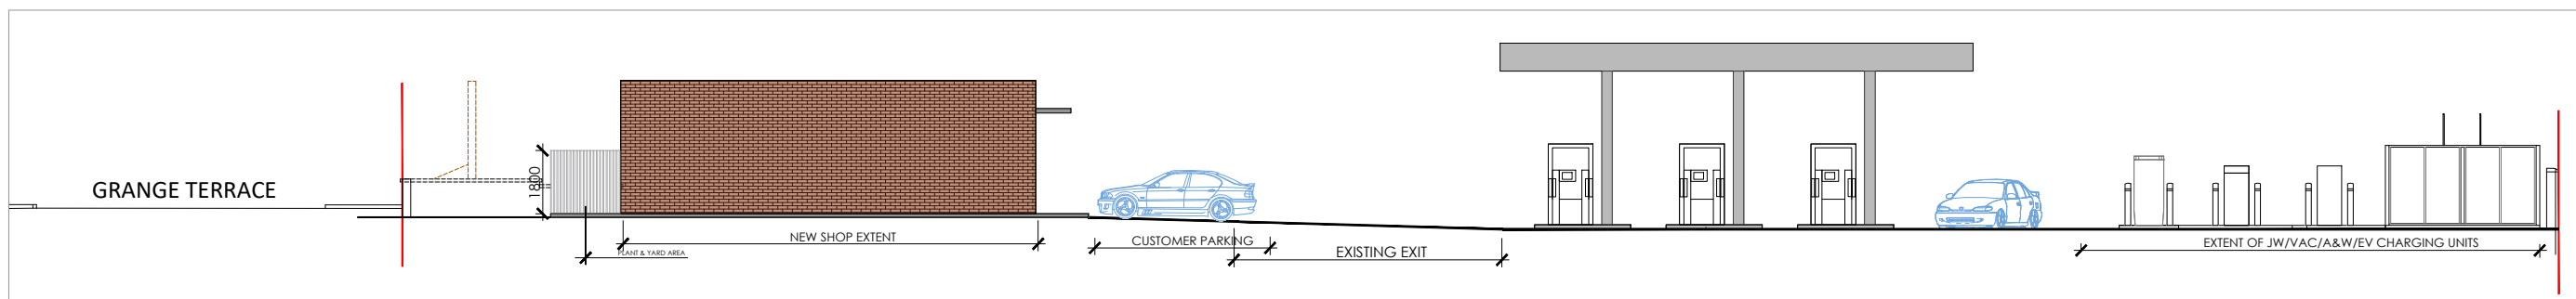


PROPOSED SOUTH CONTEXTUAL ELEVATION

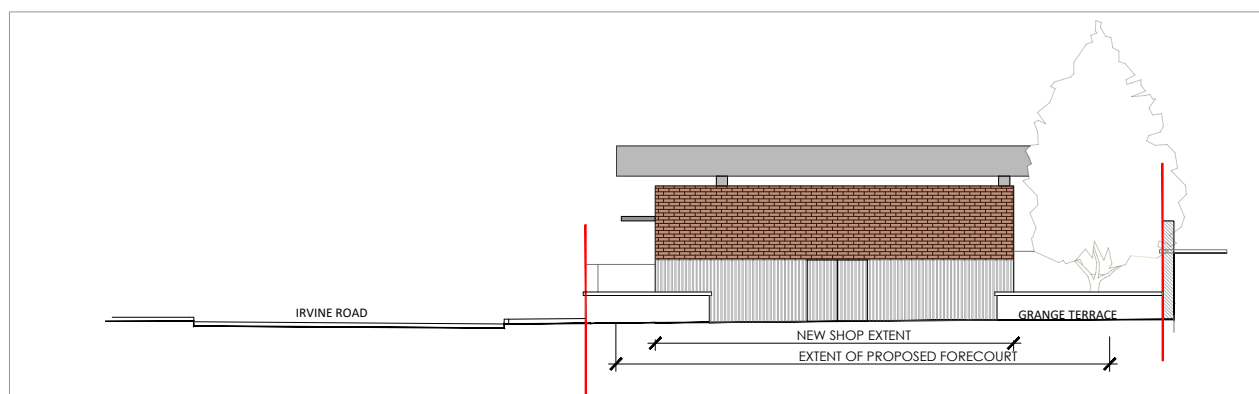

PROPOSED EAST CONTEXTUAL ELEVATION FROM GRANGE TERRACE

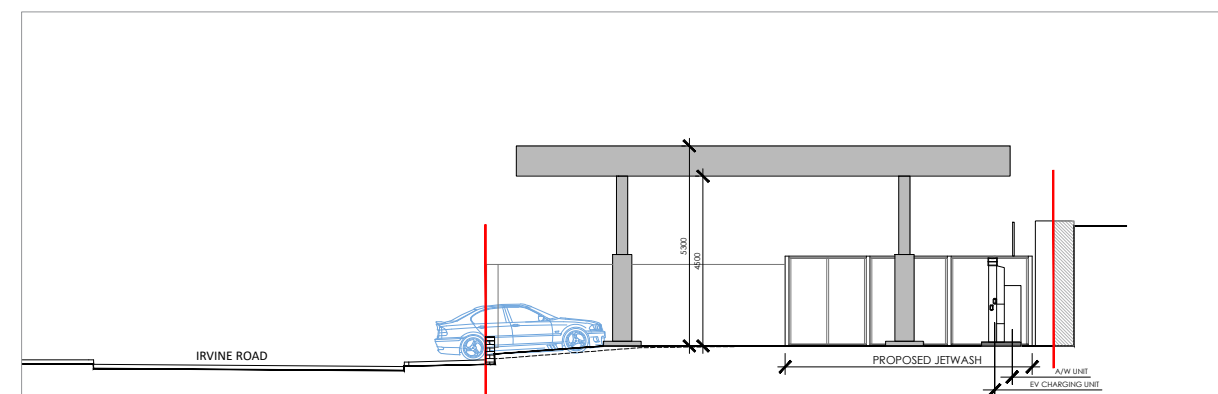

PROPOSED EAST CONTEXTUAL ELEVATION TOWARDS JW/AW/VAC UNITS

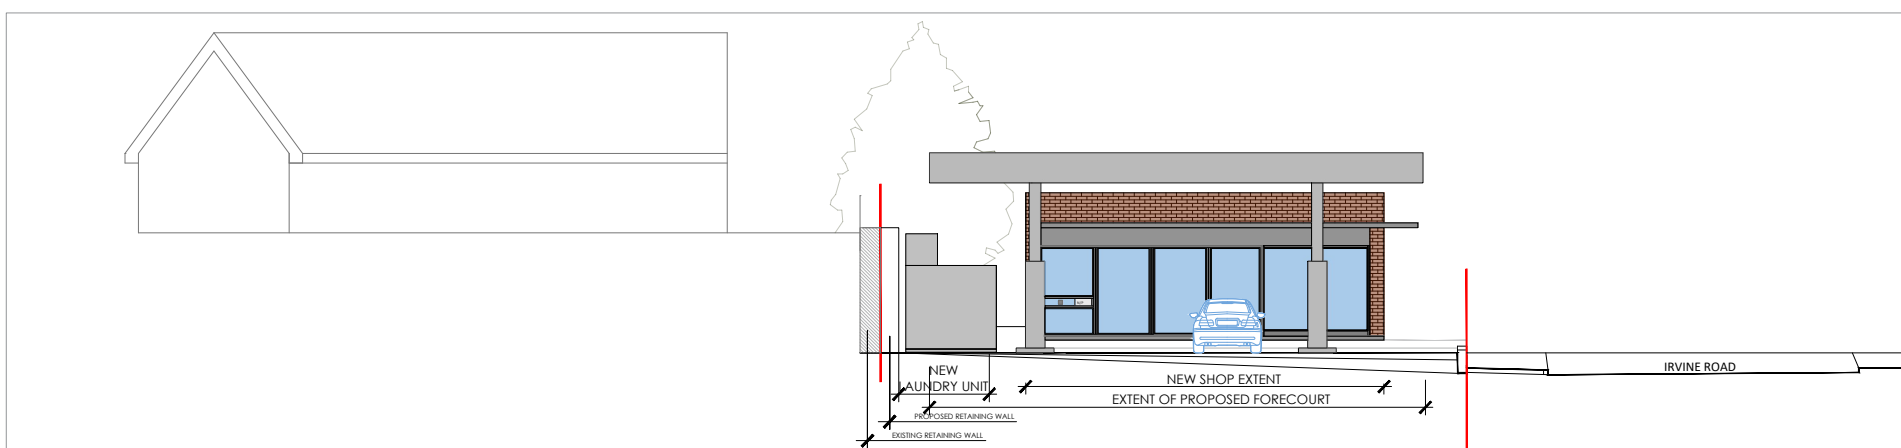

PROPOSED WEST CONTEXTUAL ELEVATION

