


Notes

Do not scale from this drawing for purposes other than those associated with the planning application process.

All dimensions are to be checked prior to construction and any discrepancies are to be identified to the Architect.

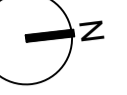


Copyright reserved.

All works are subject to statutory approval and as such the layout shown is subject to change following consultation with the necessary authorities.

The drawings have been prepared for our client, TS SA Property Holdings, are approximate only and have been based upon survey model & drawings provided by Malcolm Hughes Land Surveyors Limited March 2024.

Following strip-out & down-takings, further surveys are to be undertaken upon retained elements to establish existing build-ups and site dimensions/ depth. Note that proposals may vary to suit existing site circumstances.

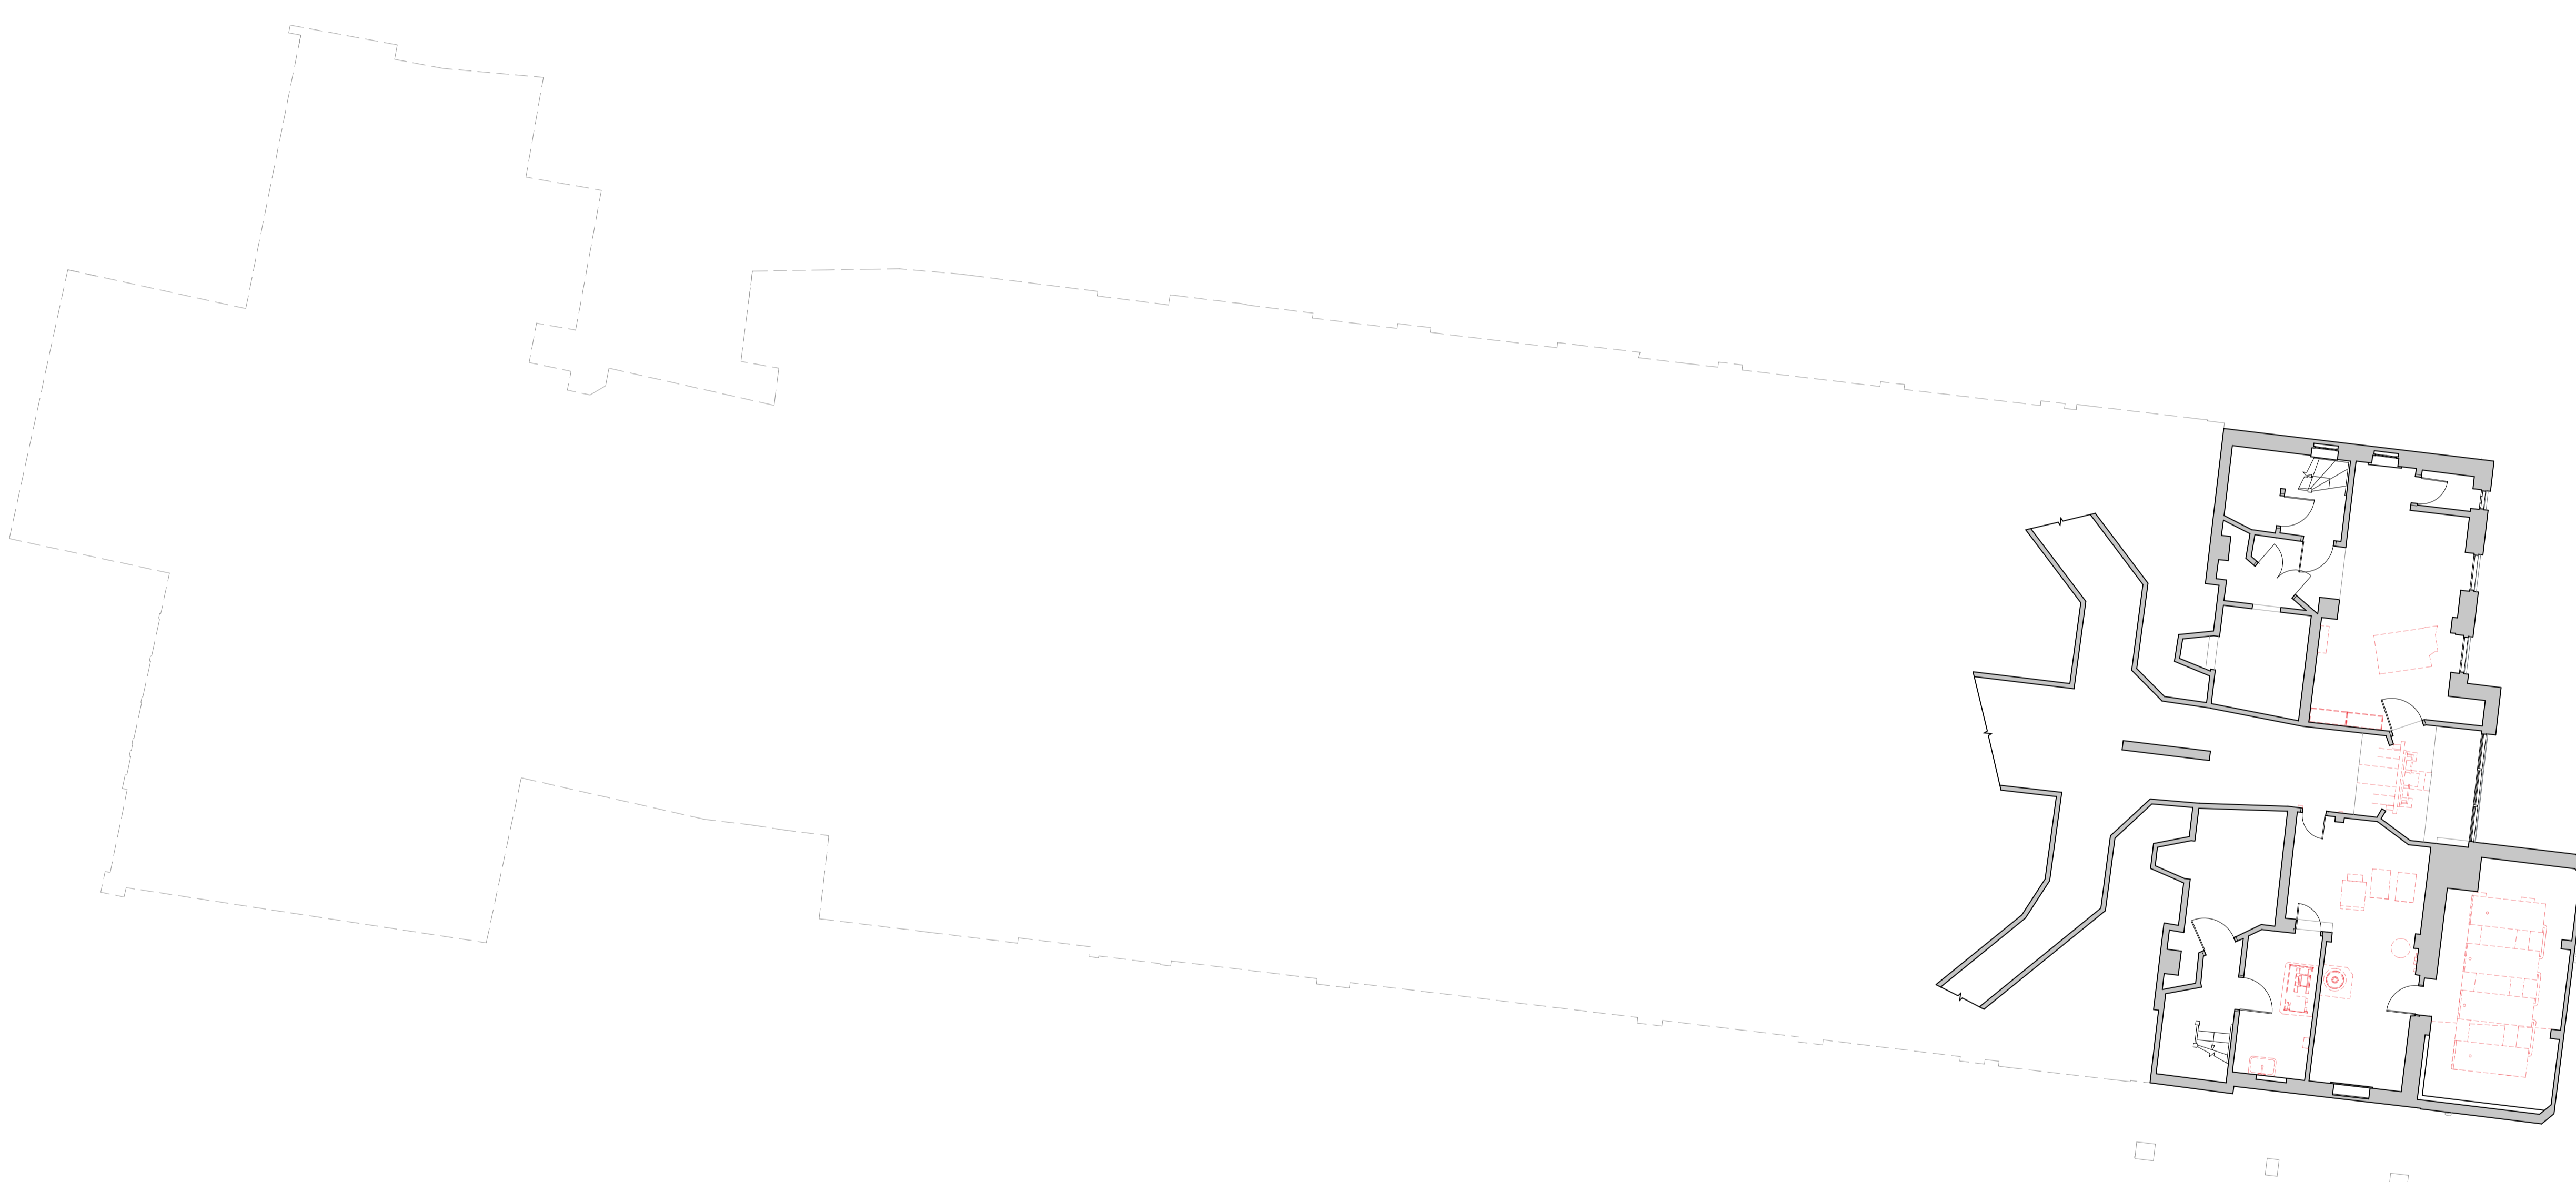

KEY



Existing



Downtakings

P01	First Issue	VK	JS	27/03/2024
-----	-------------	----	----	------------

Revisions

Status

**PLANNING**

Client

**TS SA Property Holdings**

Project

**The New Picture House  
117 North Street  
St Andrews**

Title

**Downtakings Basement Plan**

Scale	Size	Date	Drawn	Checked
1:100	A1	13/03/2024	VK	JS



Drawing No.

**230166-3DR-ZZ-B1-DR-A-08017**

Rev.

**P01**

