


THE NEW PICTURE HOUSE

ACCESS DIAGRAMS


© 3DReid April 2024

3DReid

Existing Ground Floor Plan

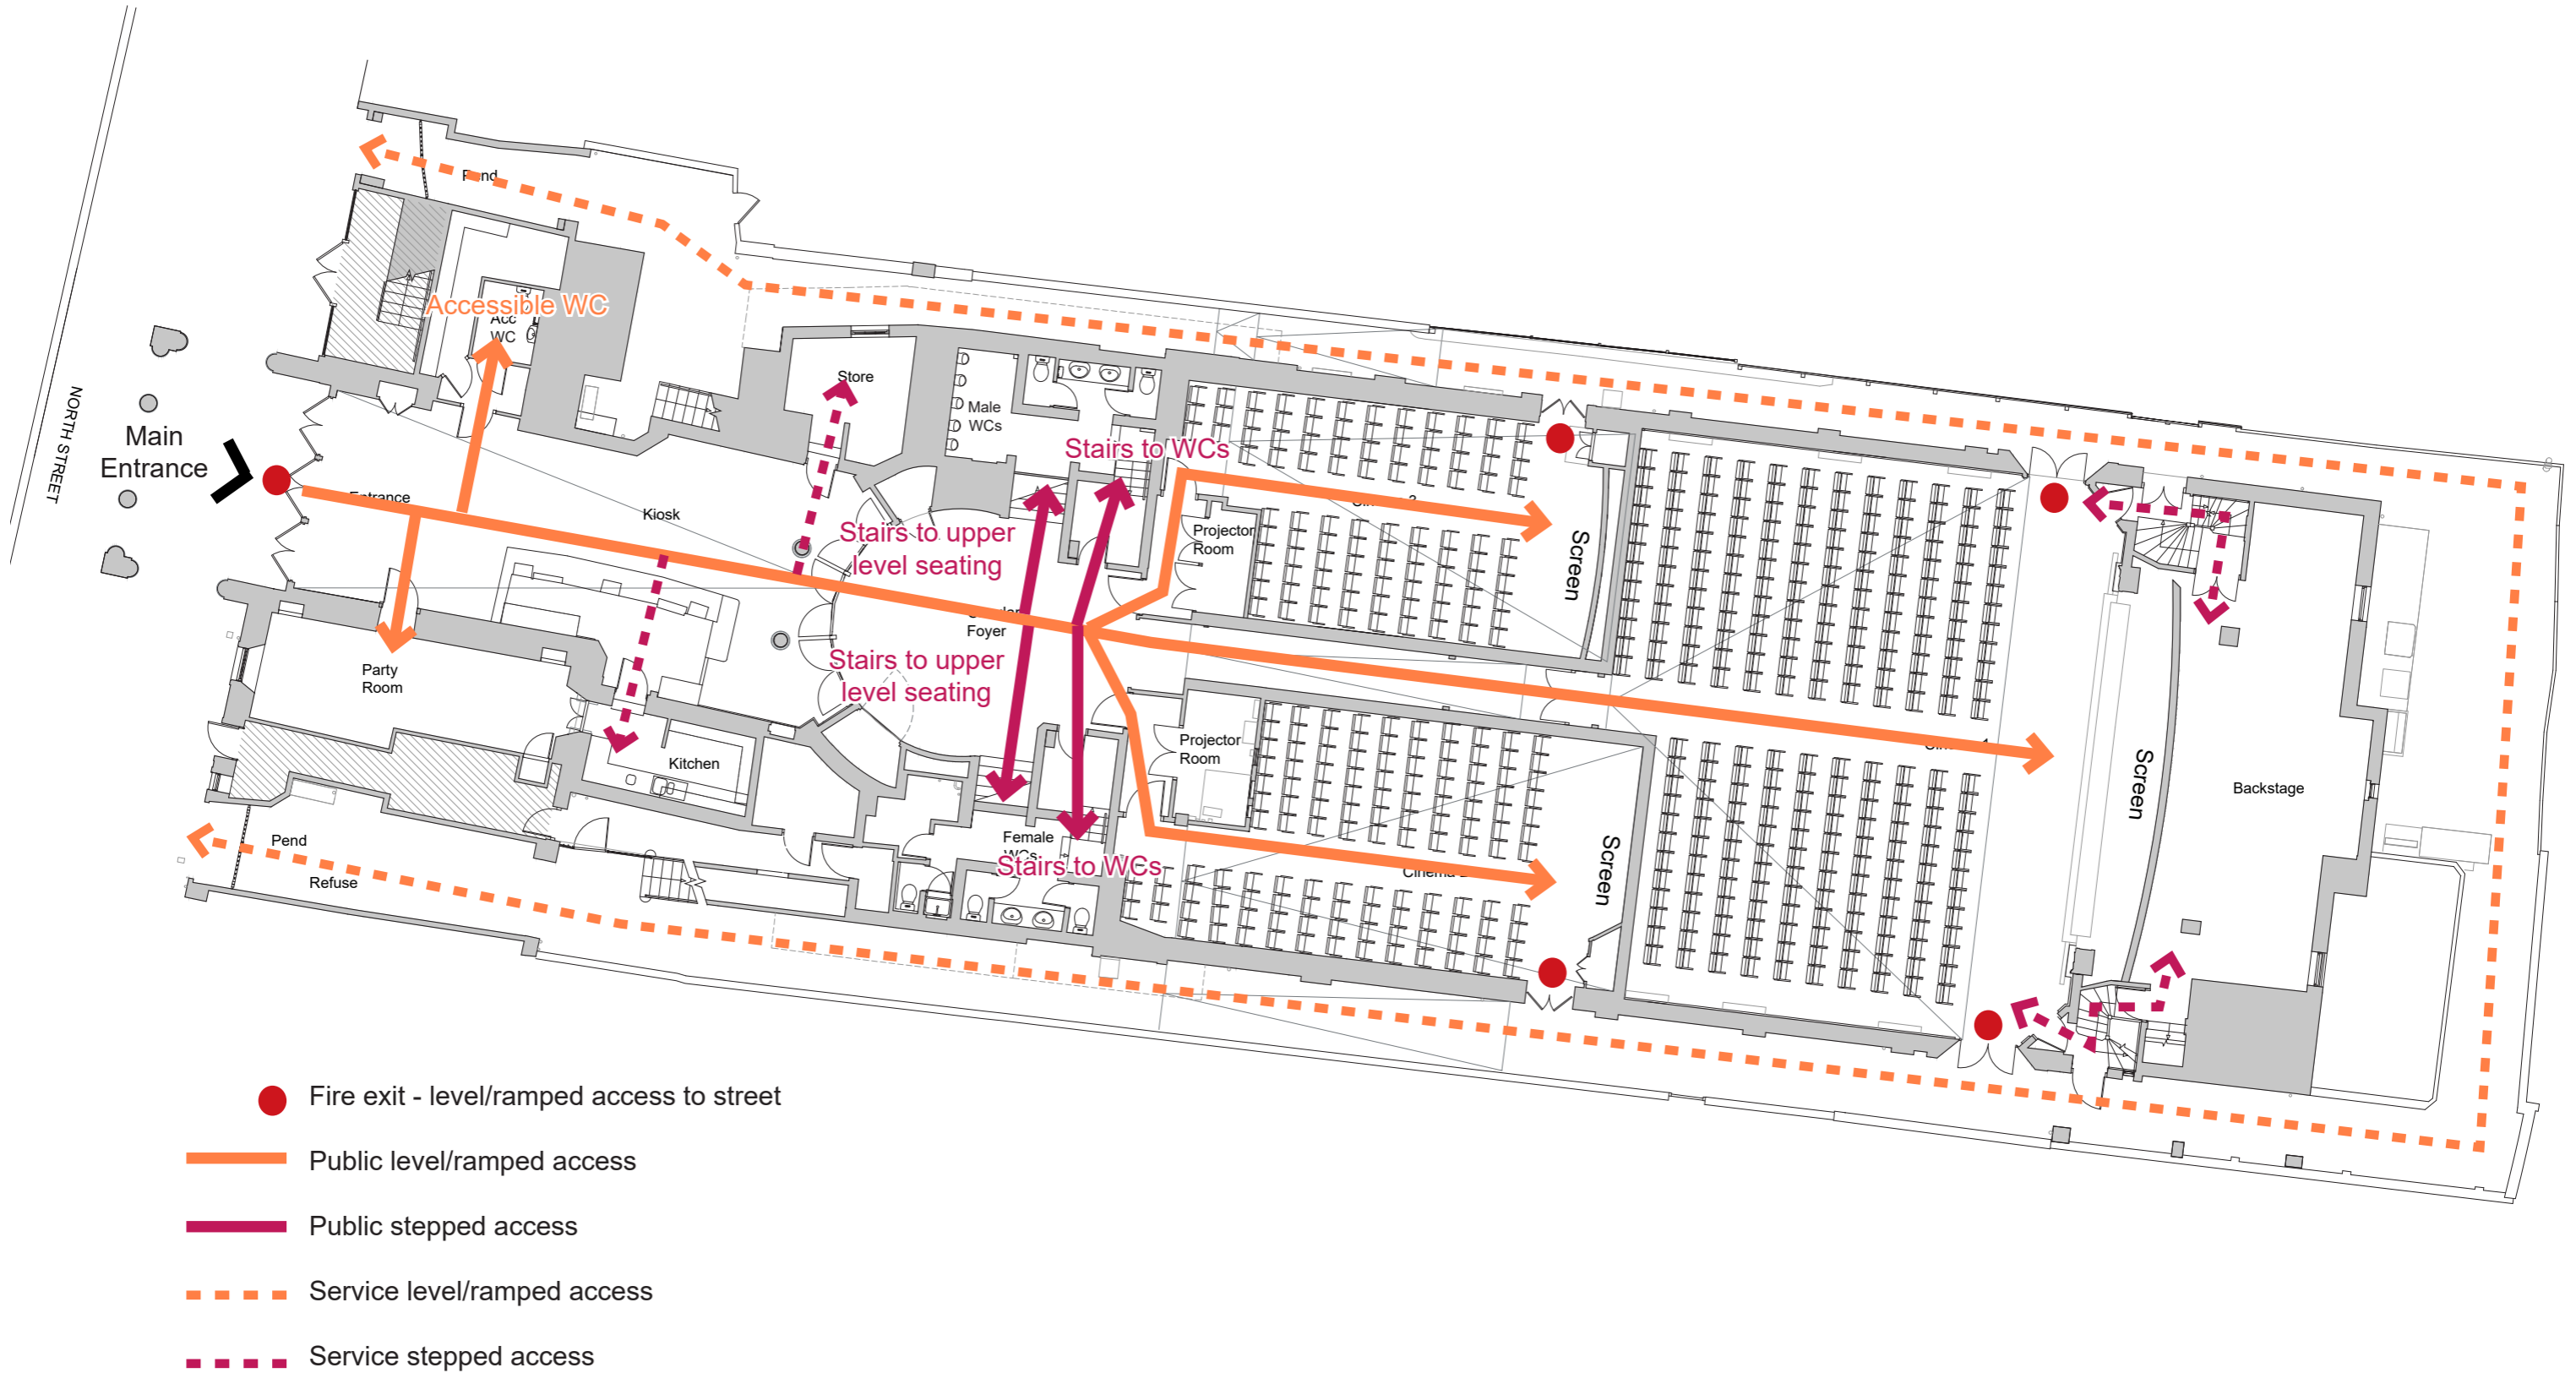

Proposed Ground Floor Plan

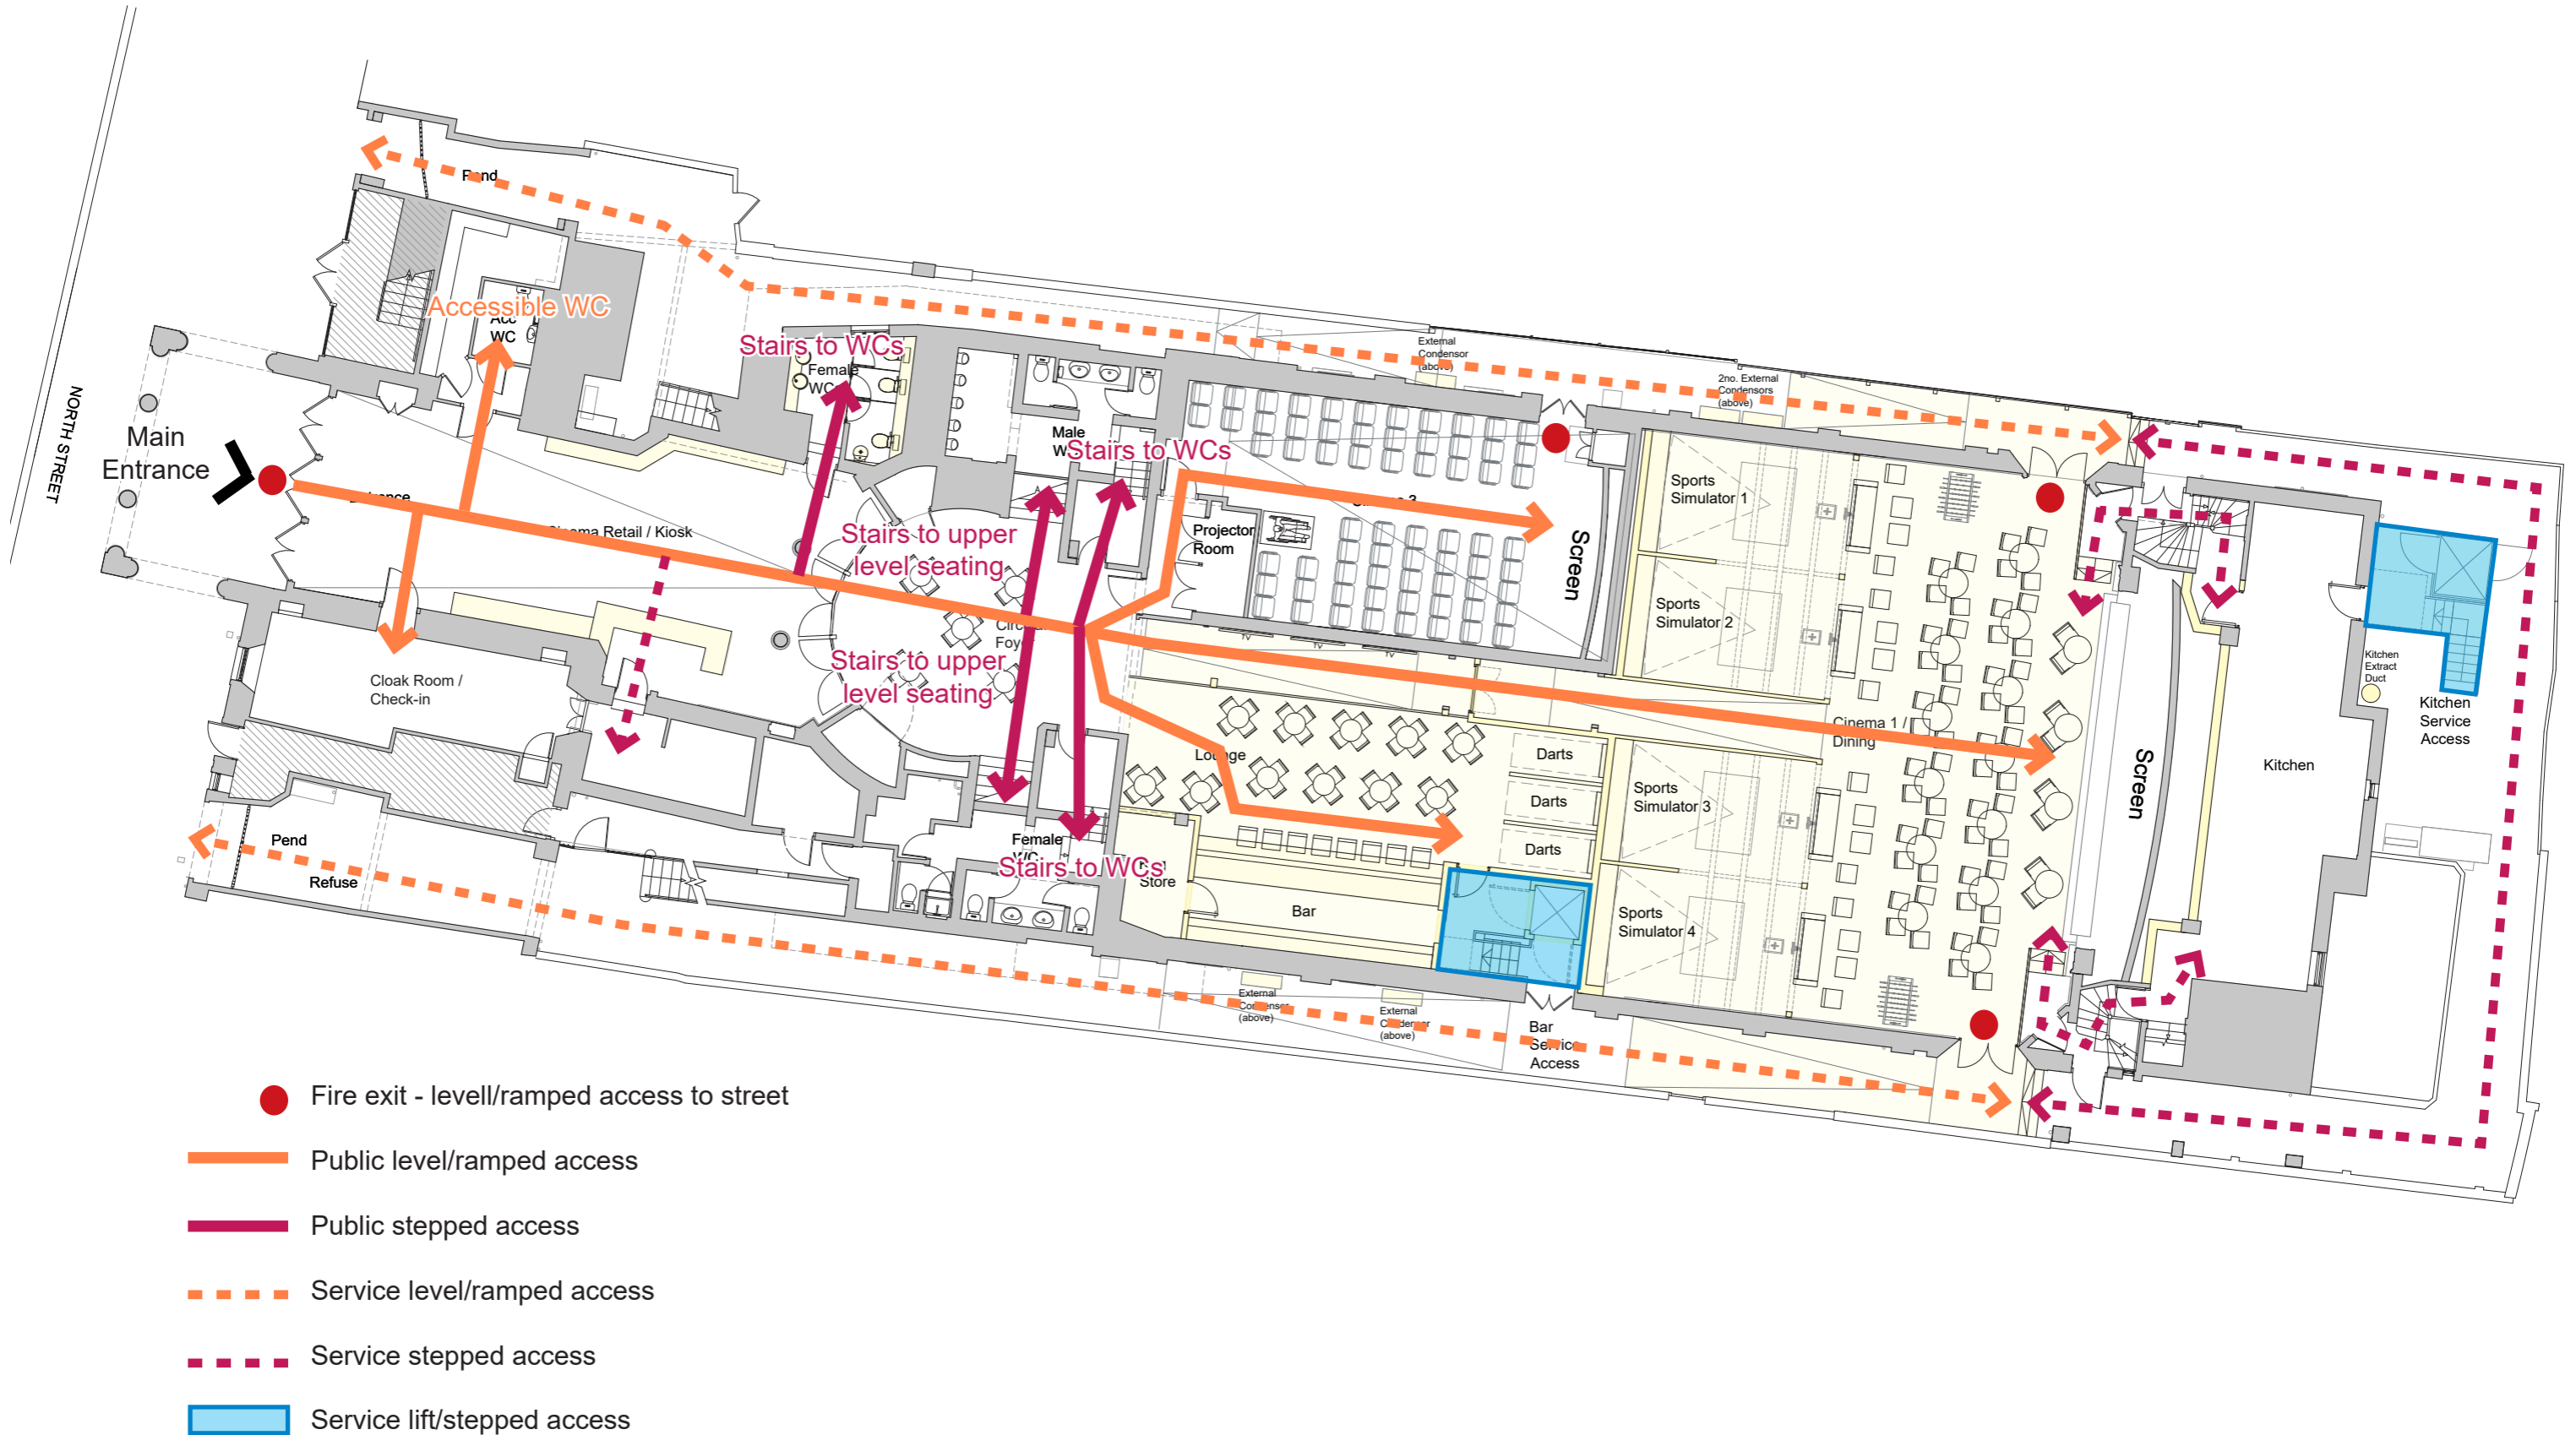

3DReid