



BUILDING TWO -
PROPOSED

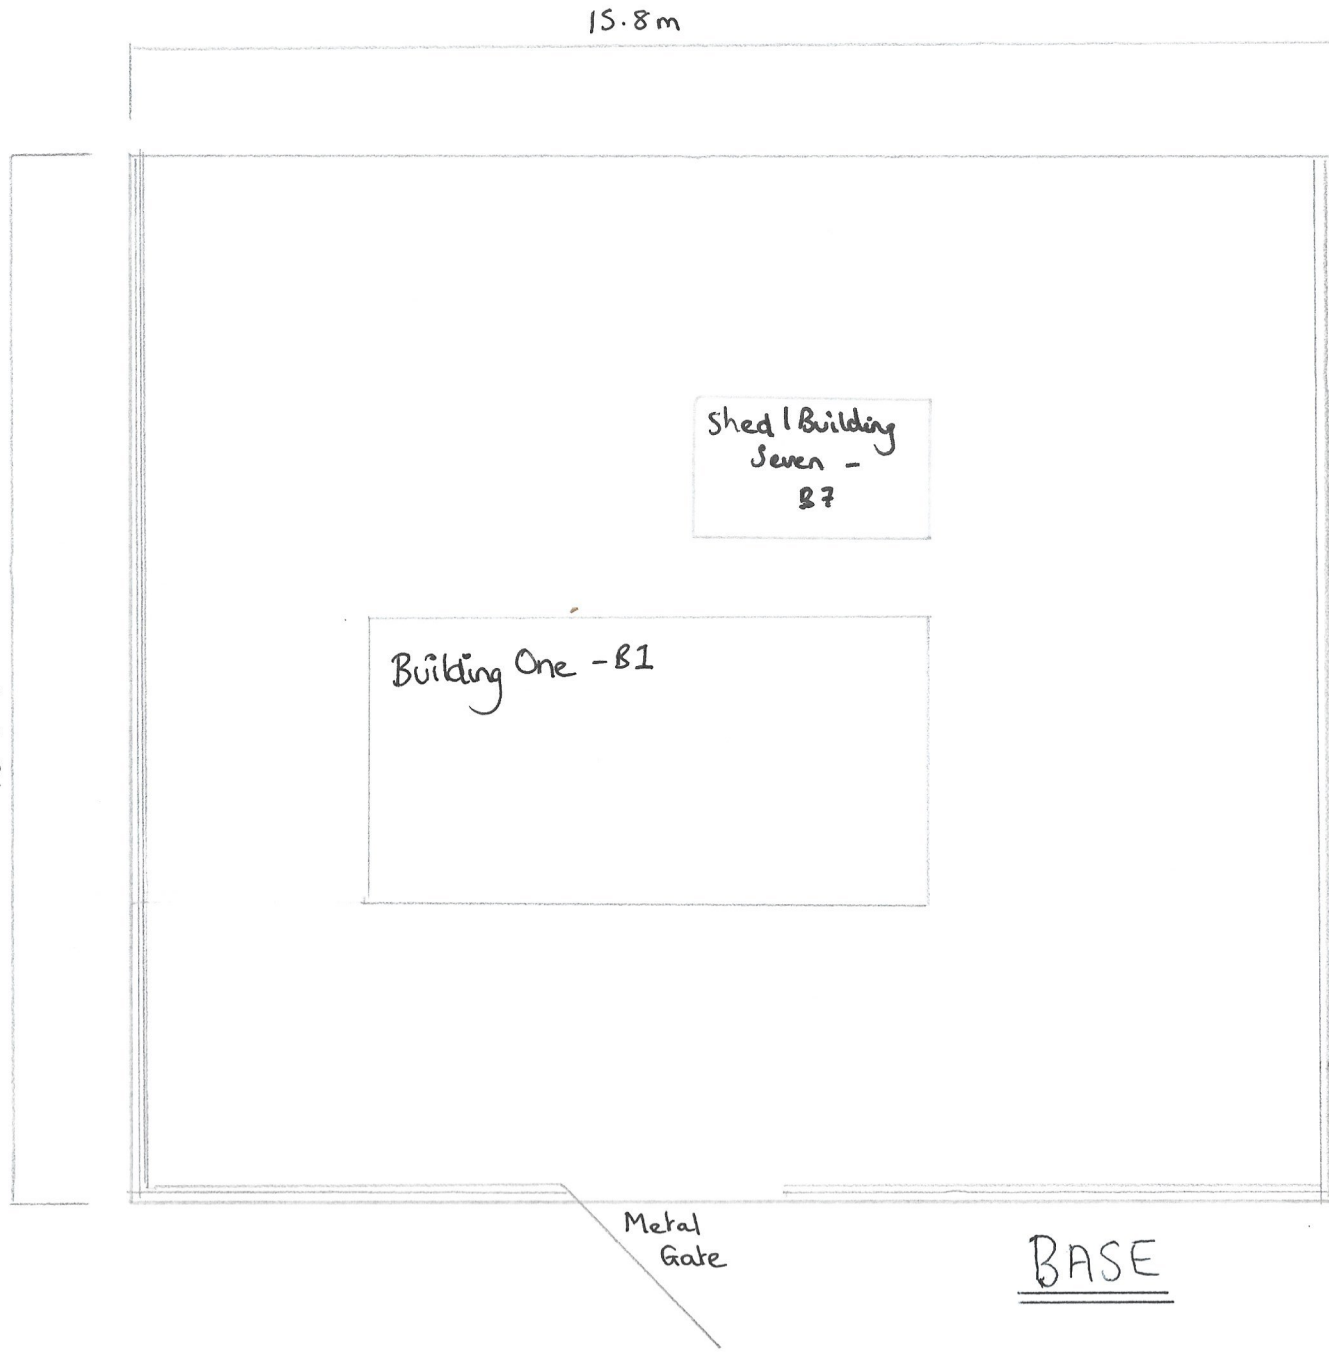


Base Plan

Building Two = B2

Surface = Hardcore + Road
Planings

 = Post + Rail
2 Rail 1.2m Height

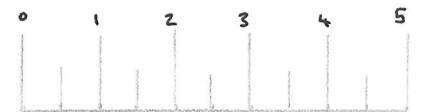

Scale Bar 1:100