



# Proposed Elevations

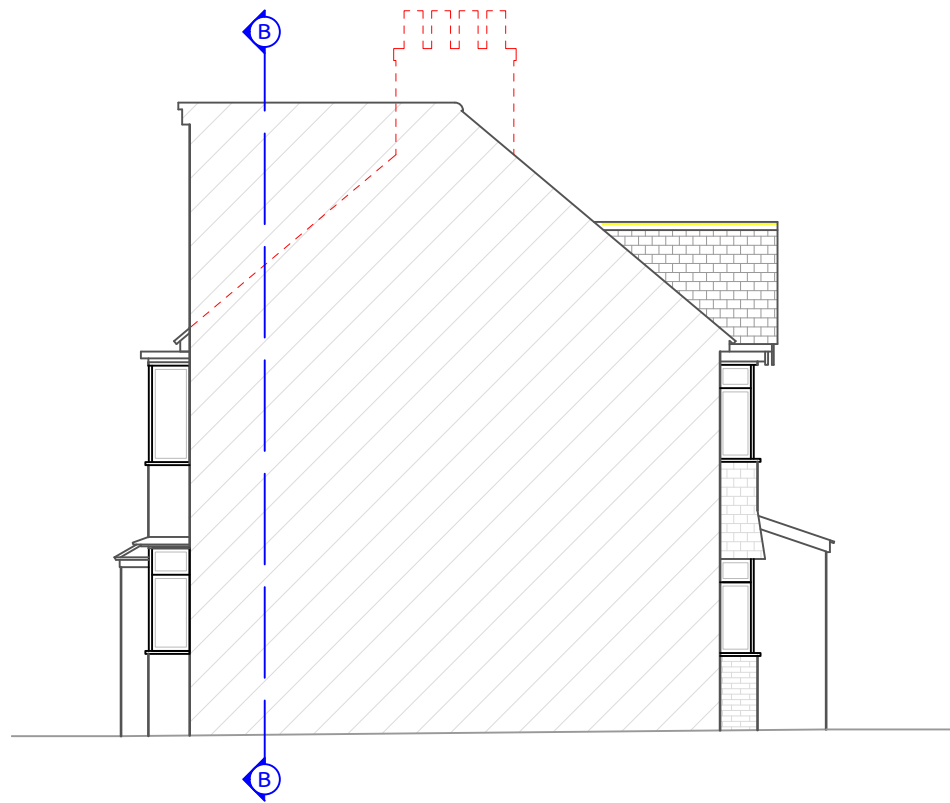


Side (East) Elevation




Front Elevation

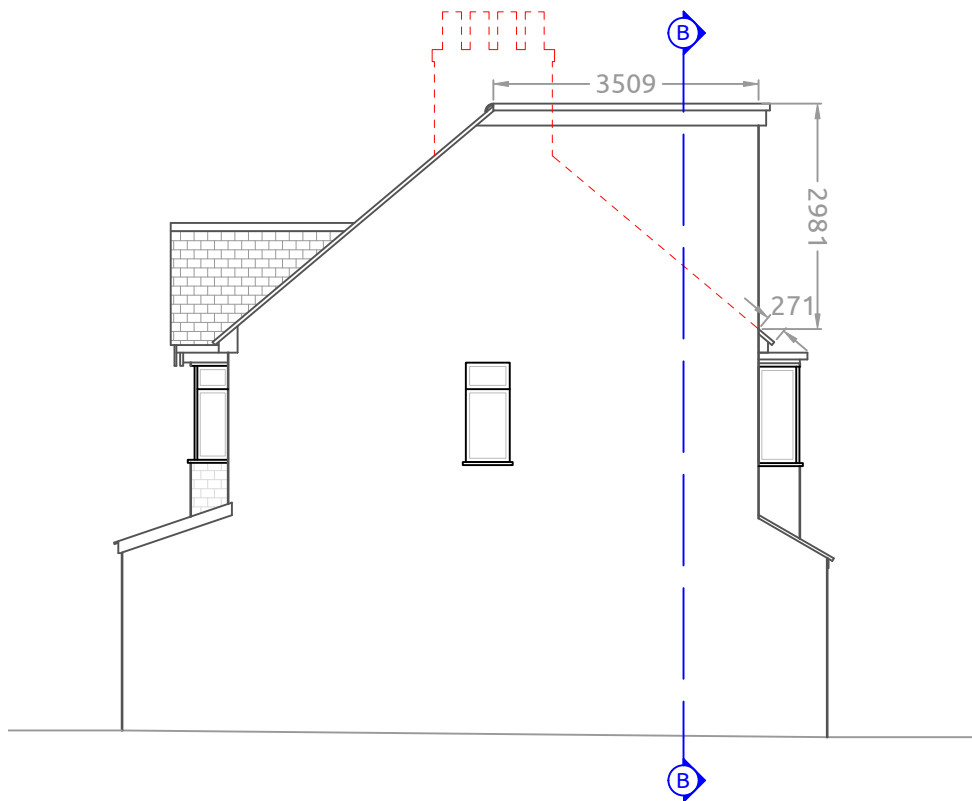

Side (West) Elevation

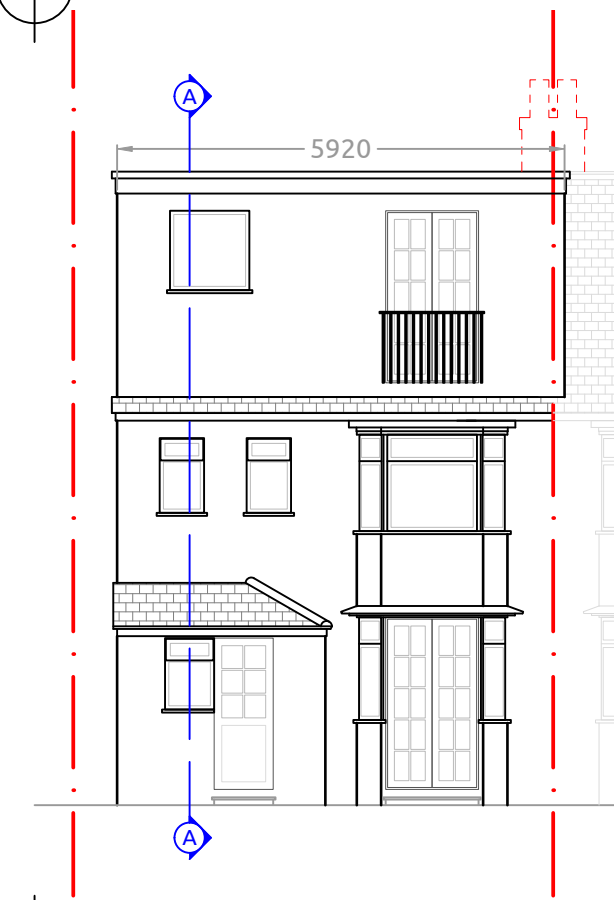

Rear Elevation

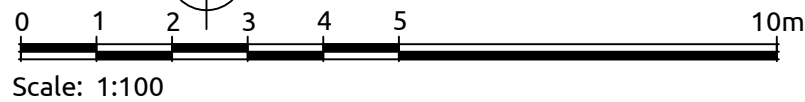

## NOTES:

This drawing is the copyright of Jeremy Taylor Architecture Ltd and must not be reproduced in any form without prior written consent.

These drawings, details and specifications are for planning purposes only. Any dimensions shown are indicative only. Contractors are responsible for checking all dimensions on site. Jeremy Taylor Architecture Ltd accepts no liability should these drawings be used for construction purposes.

- - - Boundary Line
- - - Ceiling / roof line above
- - - Existing building

Drawing Title  
**Proposed elevations**

Status  
**Permitted Development**

Client Name  
**Mr & Mrs Szostek**

Project Title  
**Loft extension of  
79 Connaught Road, Sutton  
SM1 3PJ**

**jta** JEREMY TAYLOR  
ARCHITECTURE

w: [www.jt-architecture.co.uk](http://www.jt-architecture.co.uk) 53 Miles Road,  
e: [info@jt-architecture.co.uk](mailto:info@jt-architecture.co.uk) Epsom, Surrey  
t: 07970 041276 KT19 9AA

Drawn by:  
**JIT**

Drawing Number  
**24CR-PD-101**

Date  
**12/04/2024**

Revision  
**A**

Scale @ A3:  
**1:100**