


Existing Sections

NOTES:


This drawing is the copyright of Jeremy Taylor Architecture Ltd and must not be reproduced in any form without prior written consent.

These drawings, details and specifications are for planning purposes only. Any dimensions shown are indicative only. Contractors are responsible for checking all dimensions on site. Jeremy Taylor Architecture Ltd accepts no liability should these drawings be used for construction purposes.


- - - - - Boundary Line
- - - - - Ceiling / roof line above
- - - - - Existing building

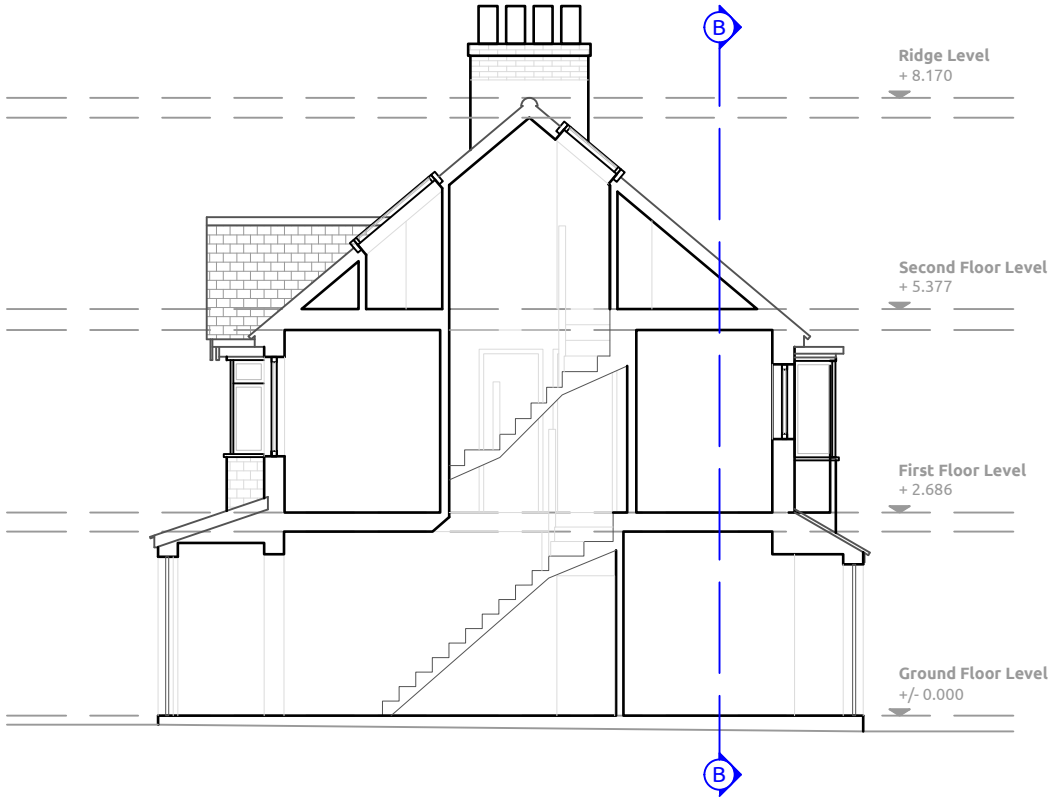

Section A-A

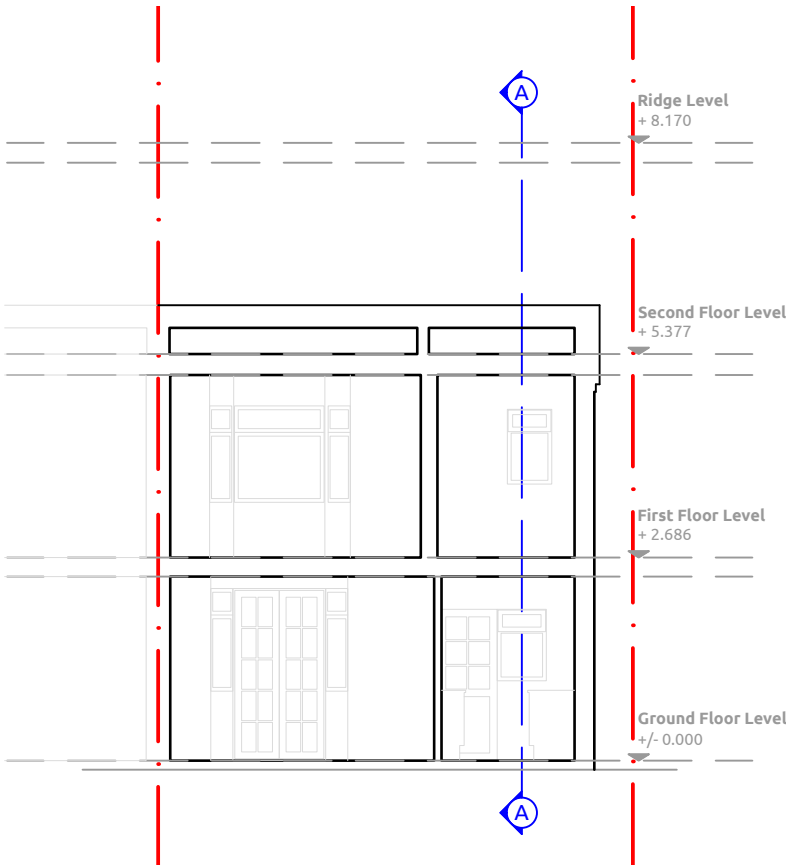

Section B-B

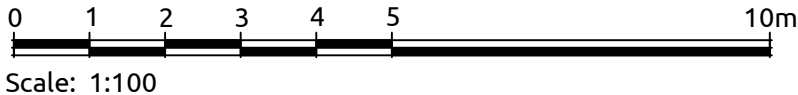

Drawing Title
Existing sections

Status
Permitted Development

Client Name
Mr & Mrs Szostek
Project Title
Loft extension of
79 Connaught Road, Sutton
SM1 3PJ

jta JEREMY TAYLOR ARCHITECTURE
 w: www.jt-architecture.co.uk 53 Miles Road,
 e: info@jt-architecture.co.uk Epsom, Surrey
 t: 07970 041276 KT19 9AA

Drawn by:
JIT
 Drawing Number Revision
 24CR-PD-012 -
 Date Scale @ A3:
 12/04/2024 1:100