


# Proposed Sections

**NOTES:**


This drawing is the copyright of Jeremy Taylor Architecture Ltd and must not be reproduced in any form without prior written consent.

These drawings, details and specifications are for planning purposes only. Any dimensions shown are indicative only. Contractors are responsible for checking all dimensions on site. Jeremy Taylor Architecture Ltd accepts no liability should these drawings be used for construction purposes.


- - - - - Boundary Line
- - - - - Ceiling / roof line above
- - - - - Existing building

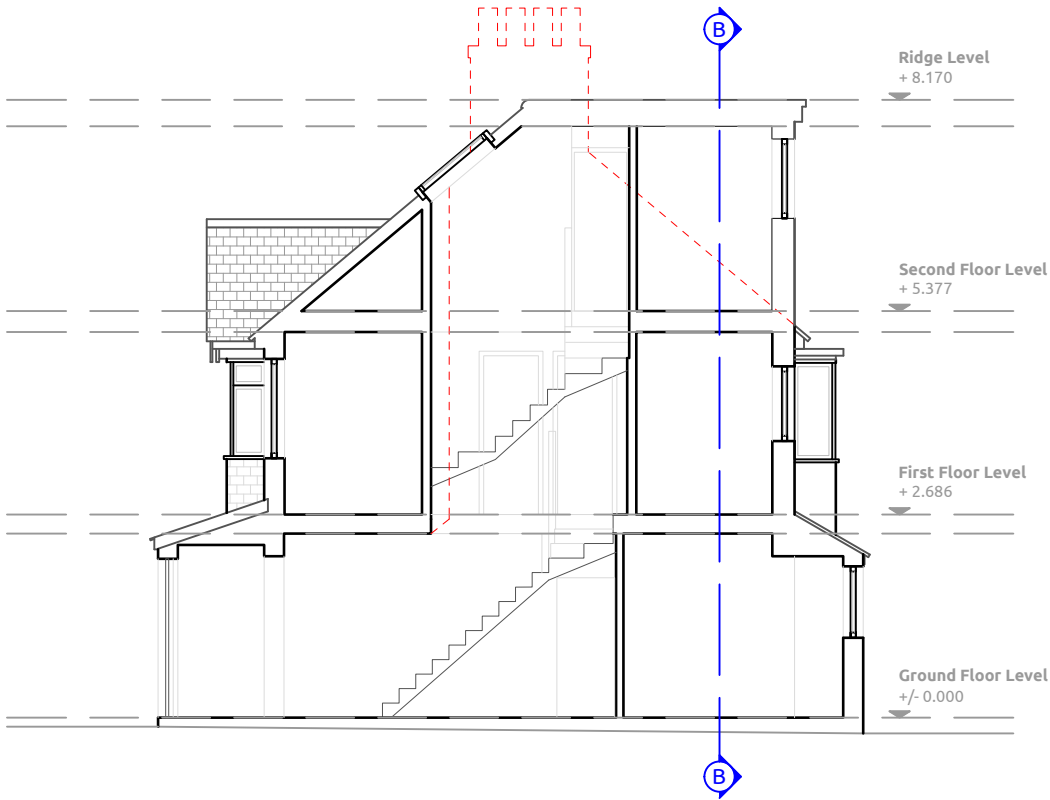

Section A-A

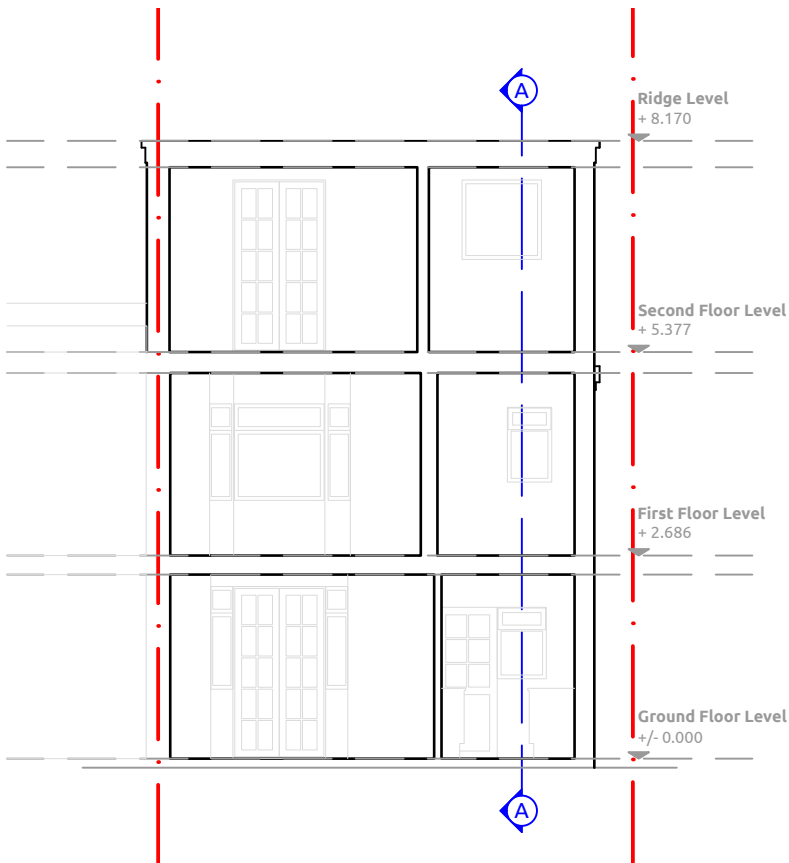

Section B-B

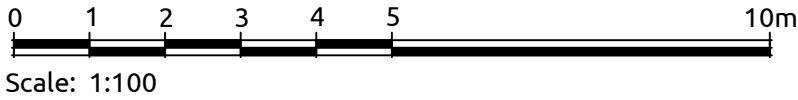

Drawing Title	Proposed sections
Status	Permitted Development
Client Name	Mr & Mrs Szostek
Project Title	Loft extension of 79 Connaught Road, Sutton SM1 3PJ

**jta** JEREMY TAYLOR ARCHITECTURE

w: [www.jt-architecture.co.uk](http://www.jt-architecture.co.uk)  
e: [info@jt-architecture.co.uk](mailto:info@jt-architecture.co.uk)  
t: 07970 041276

53 Miles Road,  
Epsom, Surrey  
KT19 9AA

Drawn by:	JIT
Drawing Number	24CR-PD-102
Date	12/04/2024
Revision	-
Scale @ A3:	1:100