


NORTH


NOTES

Do not scale from this drawing. All dimensions to be checked by the contractor before construction and prior to the fabrication of any component. Discrepancies to be reported to LMA Architects


This drawing is copyright of LMA Architects. This drawing cannot be copied or reproduced in part or full without the written consent of LMA Architects.

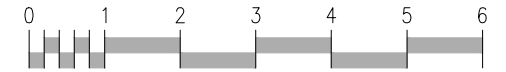

SCALE OF METRES 1:100

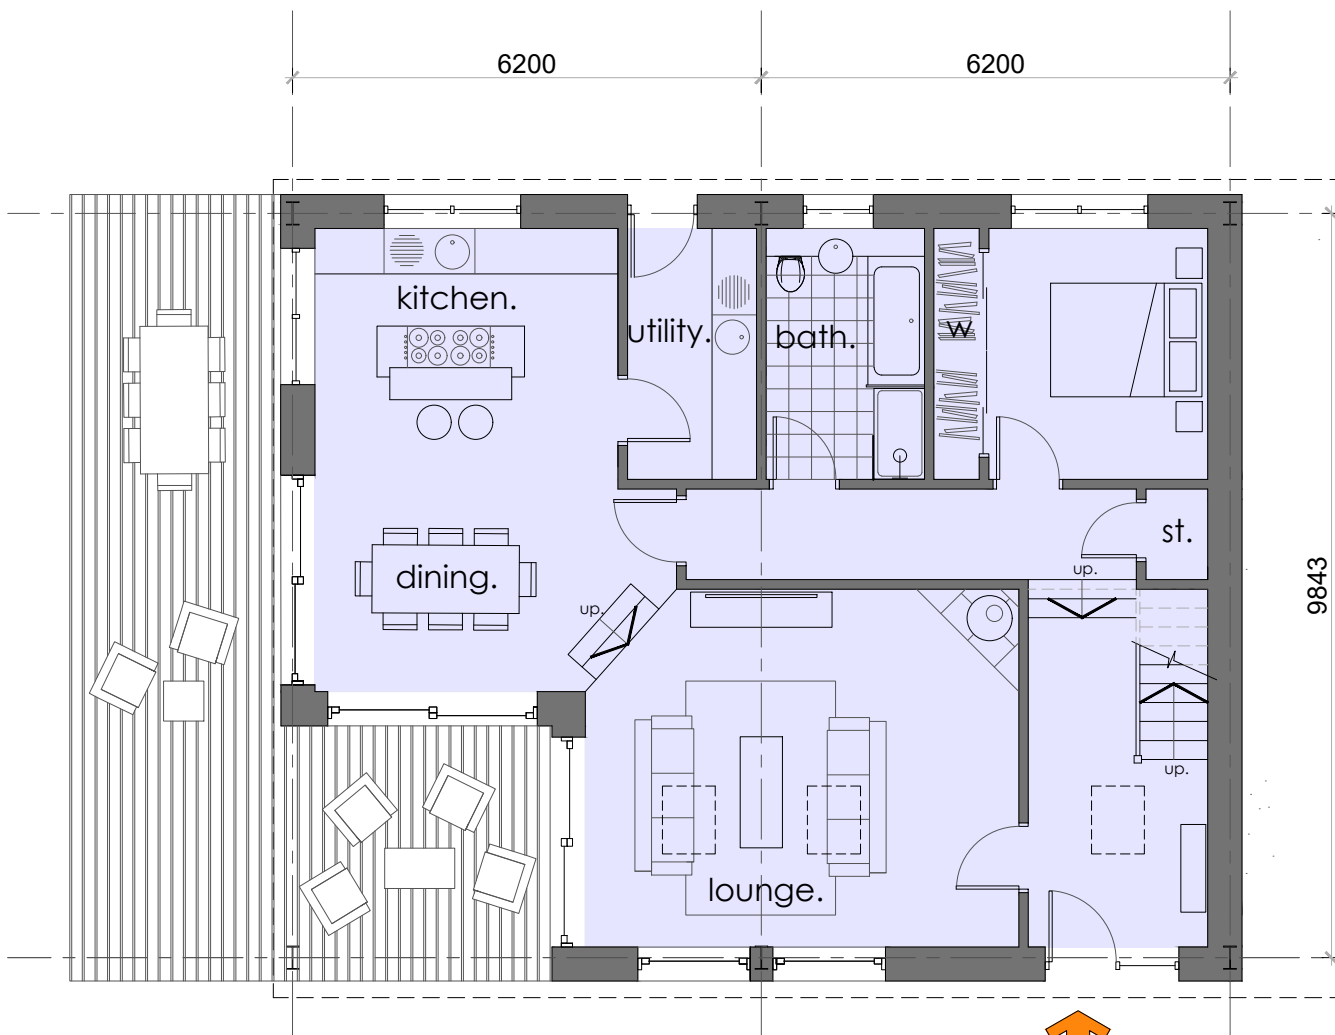

GROUND FLOOR.
100 sq.m.

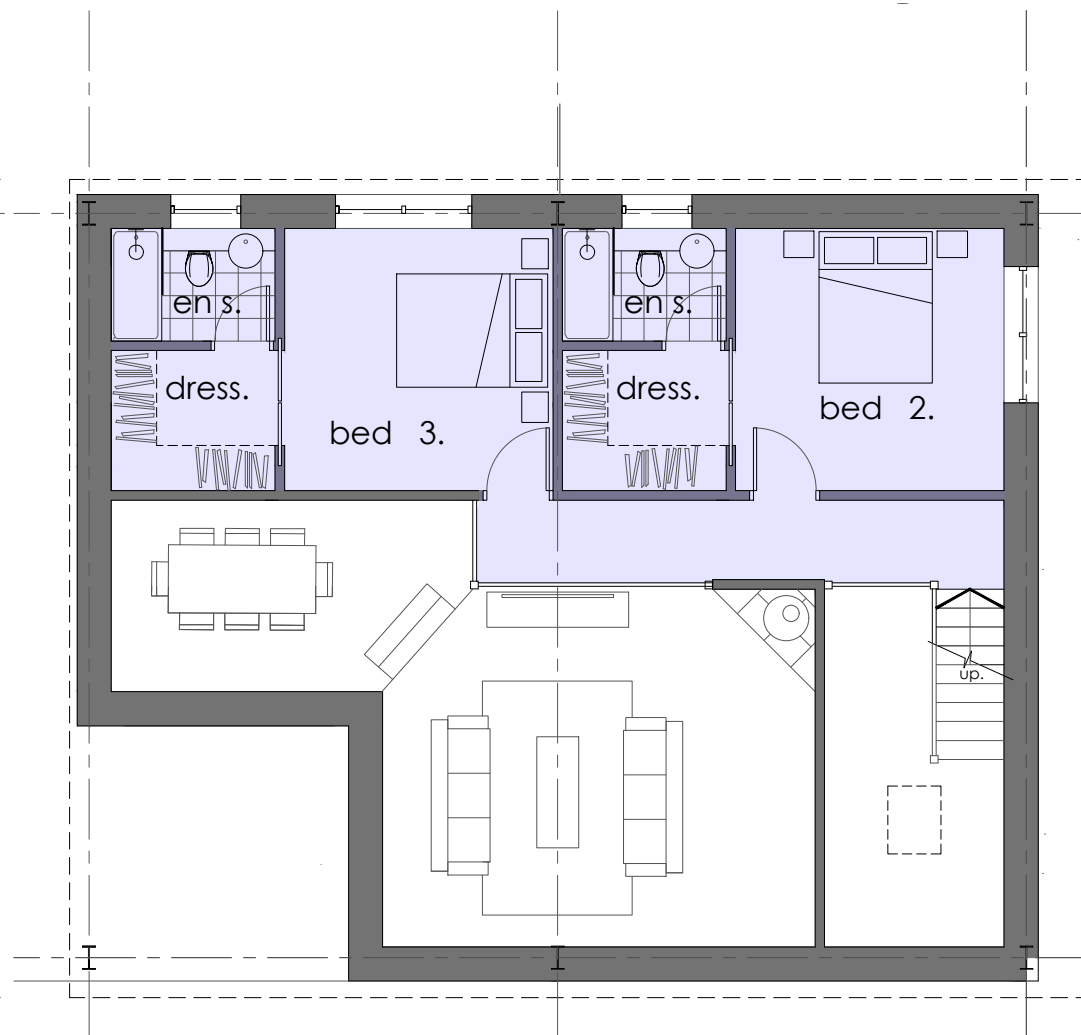

FIRST FLOOR.
49 sq.m.

Revision	Date	Description	By
----------	------	-------------	----



Suite11 | 276 Vincent Street | Glasgow, G2 5RL | 01412642991
Suite G1 | 18 Wellington Square | Ayr, KA7 1EZ | 01292611727
studio@l-m-a.co.uk | www.l-m-a.co.uk

Client

Mr Ron Turkington

Project

Proposed shed conversion
at Dyke Farm
Symington KA1 5PN

Description

House plans
As Proposed

Status

Prior Notification

Job Number	Drawing Number	Revision
01_11_2503L(01)003		
Scale	Drawn / Checked By	Date
1:100@A3	kjc	12.10.23