



Existing Elevation A

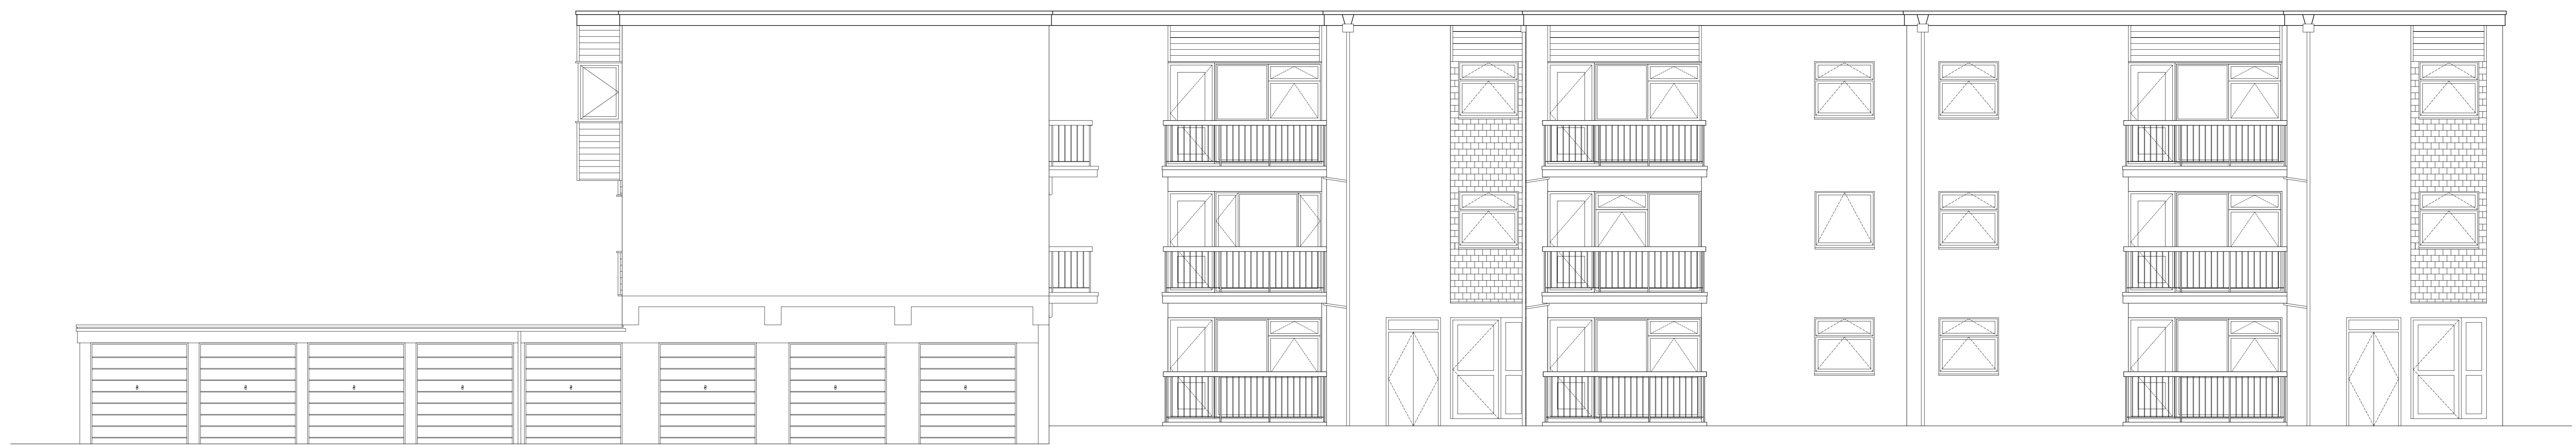

Existing Elevation C

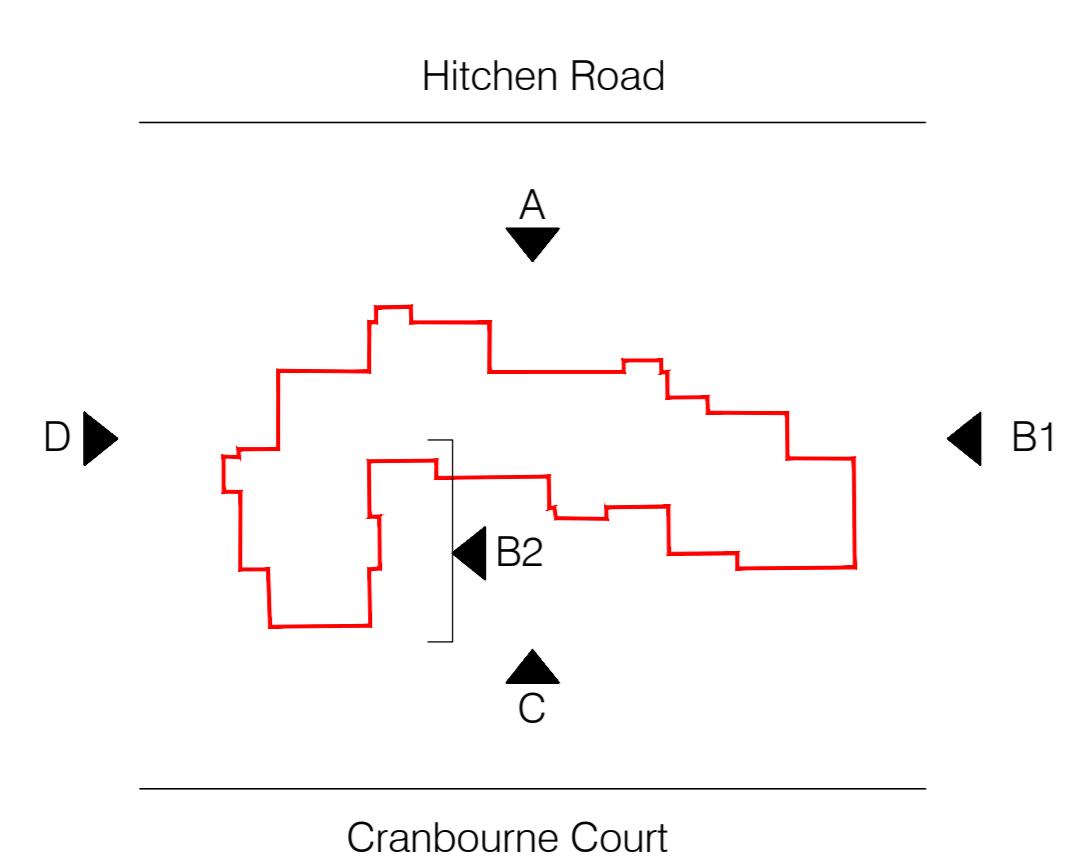

Scale 1:50 (metres)