


Proposed Elevation A



Proposed Elevation C

STEVENAGE PHASE 5 SPECIFICATION NOTES

- ① NEW PVCU DOUBLE GLAZED WINDOWS TO FLATS TO REPLACE EXISTING, WHITE, EXTENT TO CLIENT REQUIREMENTS
- ② NEW COMMUNAL ENTRANCE DOORS WITH ASSOCIATED FITTINGS, TO REPLACE EXISTING, INCLUDING SIDE PANEL WHERE APPLICABLE ALUMINIUM FRAMES WITH GLAZED PANELS, PPC TO RAL 7011 IRON GREY, MATT FINISH
- ③B NEW PVCU GLAZED WINDOWS TO COMMUNAL AREAS, TO REPLACE EXISTING, WHITE
- ④ NEW CLADDING AND ASSOCIATED FITTINGS TO FLATS, TO REPLACE EXISTING- HORIZONTAL SHIPLAP CLADDING SYSTEM, EUROCELL125MM HIGH PVC-UE, WHITE
- ④A NEW CLADDING AND ASSOCIATED FITTINGS TO COMMUNAL AREAS, TO REPLACE EXISTING- HORIZONTAL SHIPLAP CLADDING SYSTEM, EUROCELL125MM HIGH PVC-UE, WHITE
- ⑦ NEW FLAT ROOF COVERING , uPVC FASCIAS, GUTTERS AND DOWNPIPES, TO REPLACE EXISTING.
- ⑧ NEW EXTERNAL DOORS TO SUPPORT ROOMS, STEEL DOOR AND FRAME, RAL 7011, WITH DIGI LOCK ACCESS
- ⑩ NEW EXTERNAL BALUSTRADING TO BALCONIES AND GROUND FLOOR PATIOS, BLACK PAINTED METAL WORK TO REPLACE EXISTING.

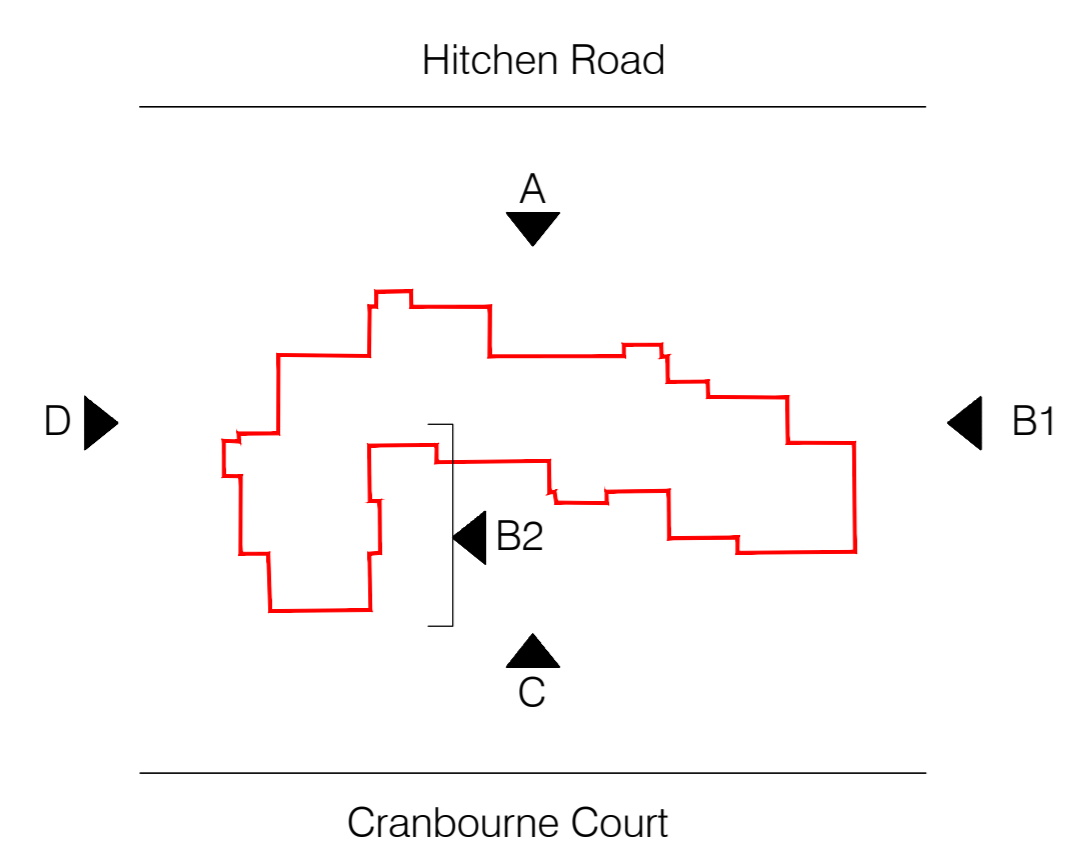

Scale 1:50 (metres)