

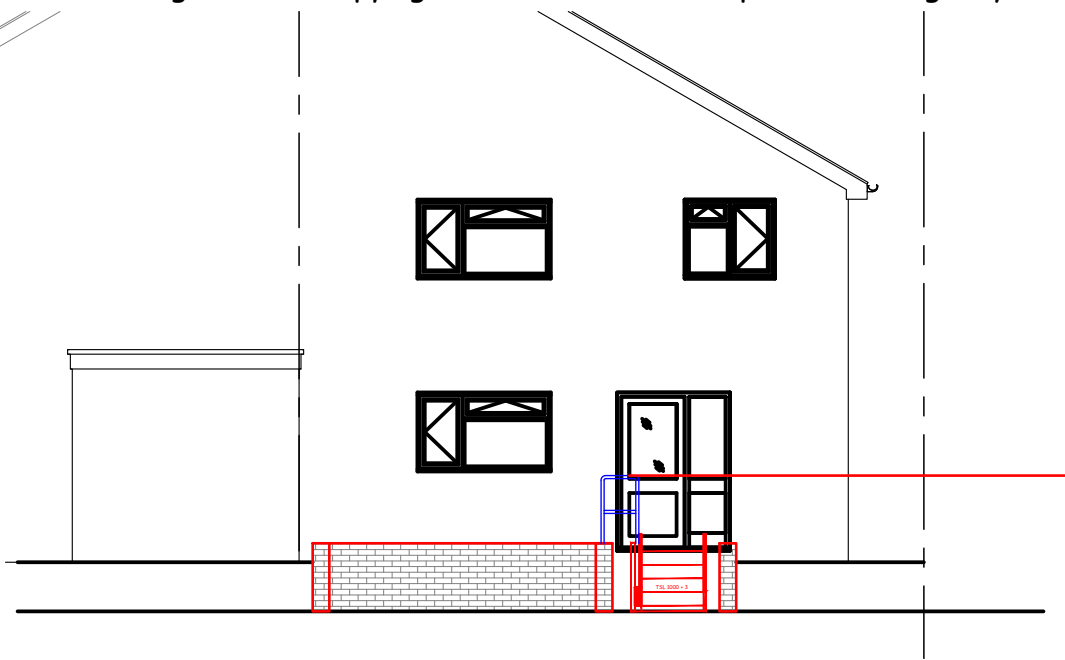



This drawing remains copyright to Herts Home Improvement Agency and may only be reproduced with our consent.

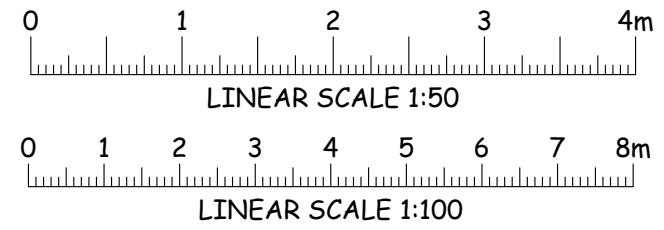


Proposed Front Elevation 1:100

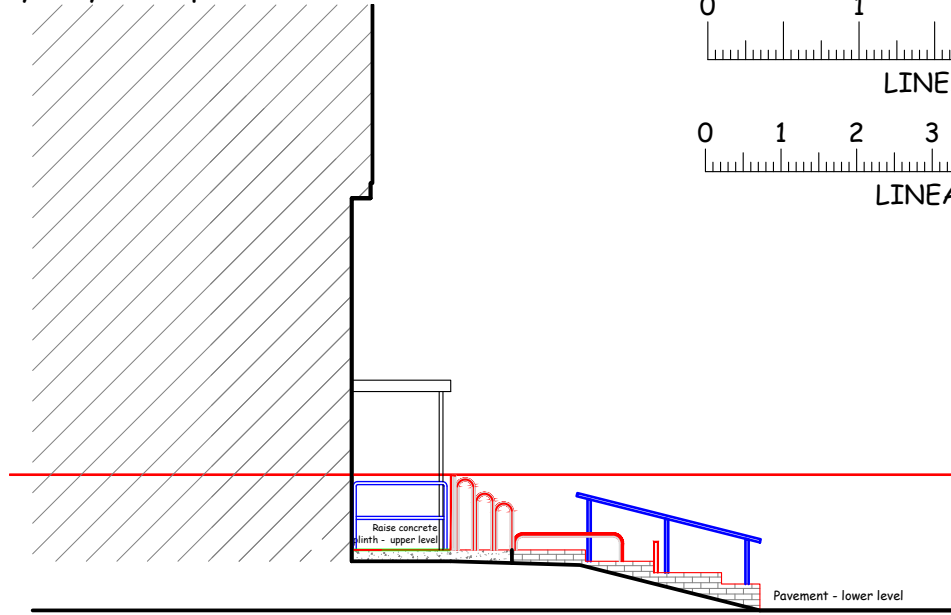


Proposed Side Elevation 1:100

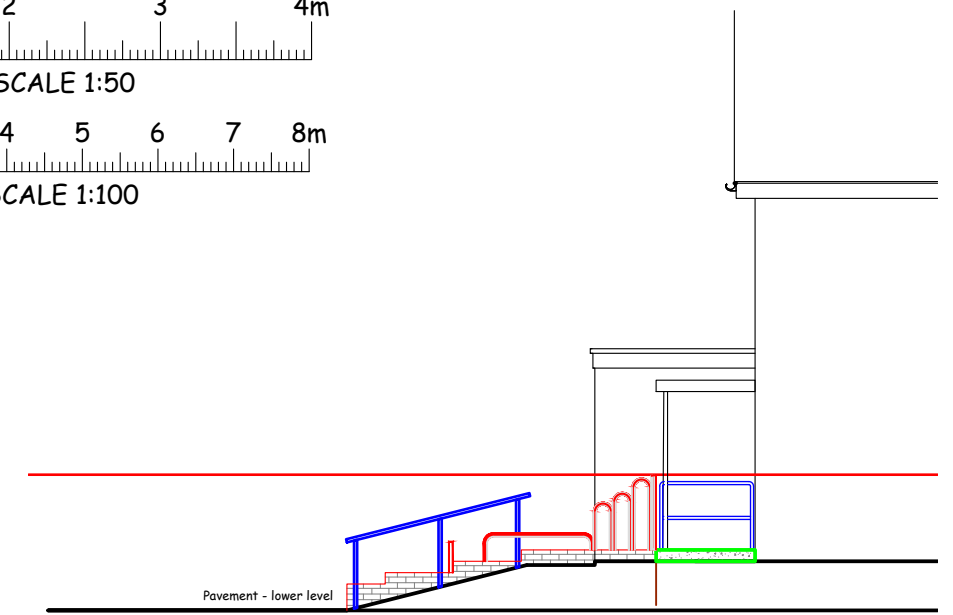

Proposed Side Elevation 1:100

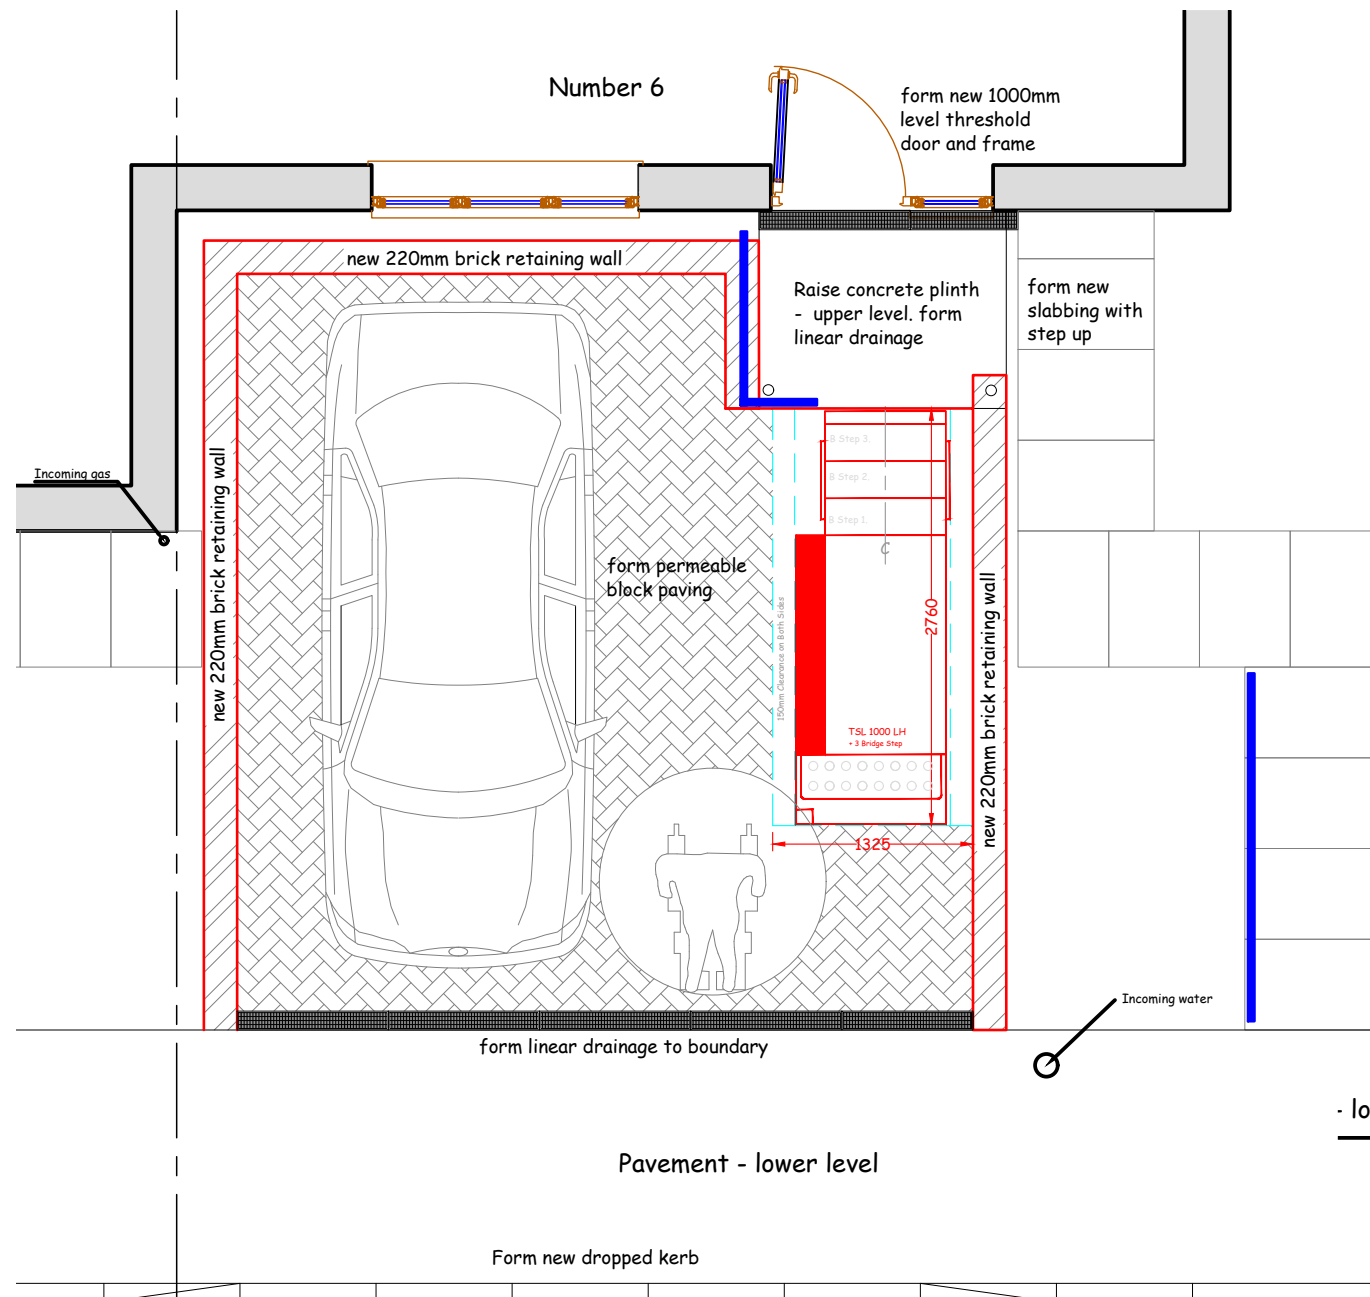

Proposed Ground Floor Plan 1:50

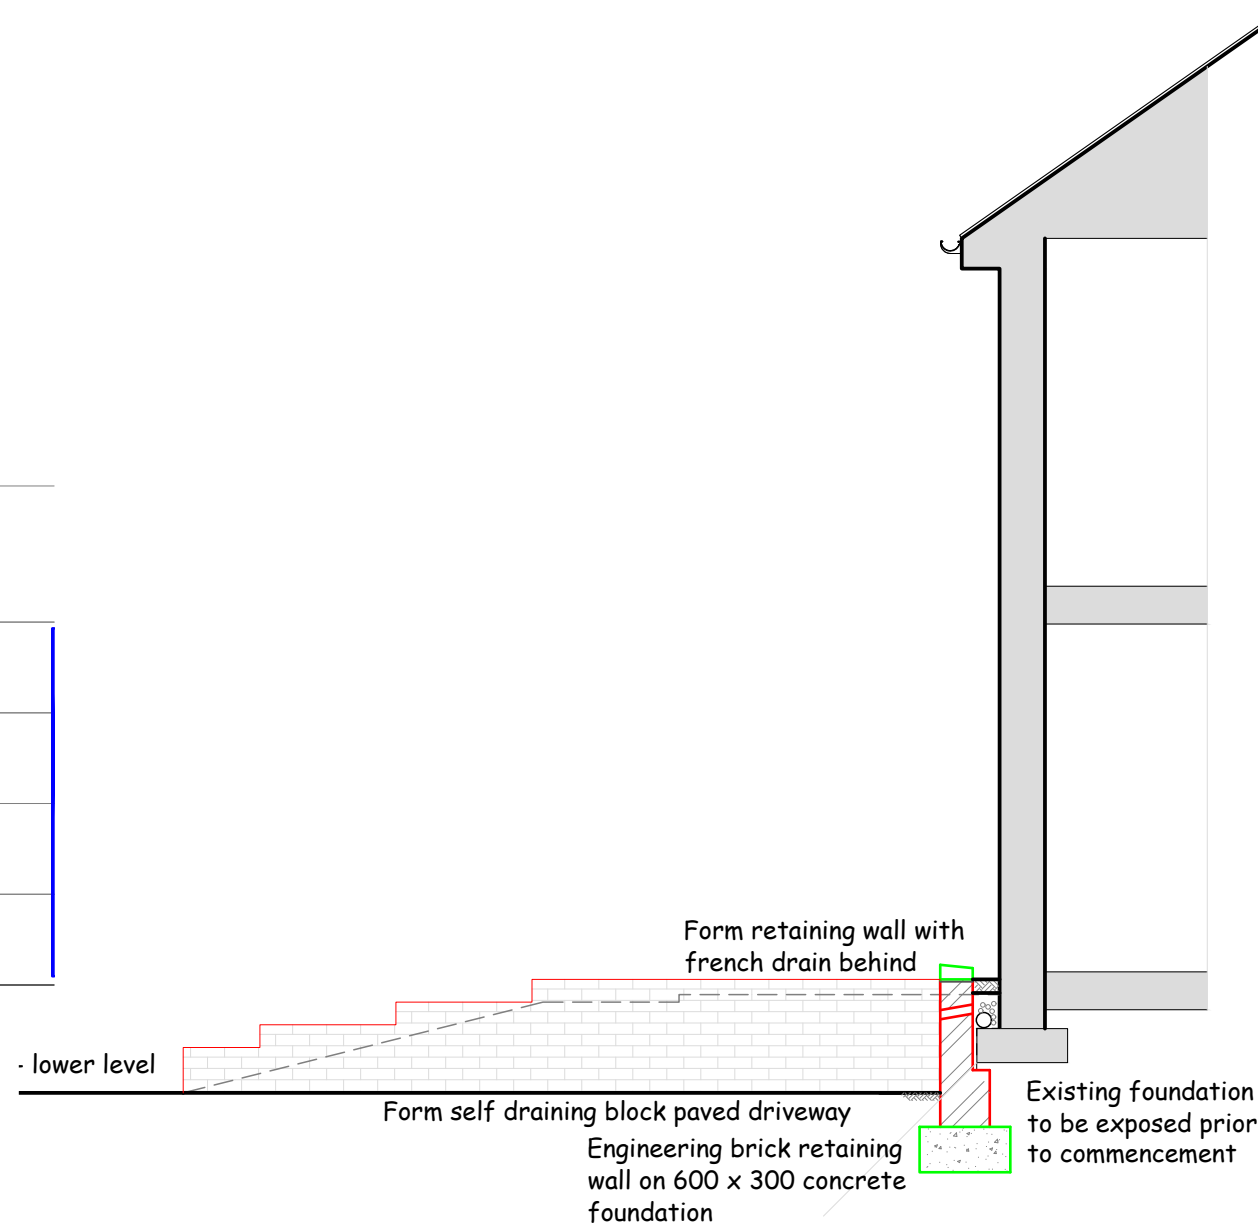

Section 1:50

Title
Proposed alteration to steps
Client
Mr Hudson
Address
6 Hyde Green
Stevenage
Hertfordshire SG2 9XU



Herts Home Improvement Agency
Hertfordshire Home Improvement Agency
Adult Care Services, Hertfordshire County Council
Farnham House, Six Hills Way, Stevenage SG1 2FQ
Tel: 01438 843467

Date
February 2024
Scale
1:100 + 1:50

Drawing No.
CA-034399/3