


Kingfisher
Painted in Vert De Terre
 2035 x 2550mm (6'8 x 8'4)

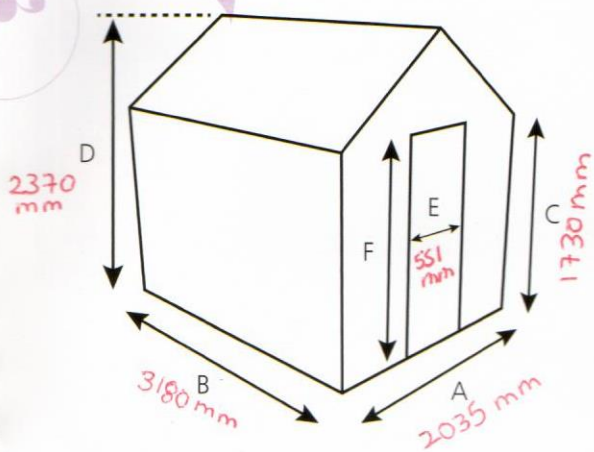

A - Gable Width	B - Length	C - Eaves Height	D - Ridge Height	E - Door Opening	F - Door Height	No: of Vents
2035mm (6'8)	1290mm (4'3)	1730mm (5'8)	2370mm (7'9)	551mm (1'10)	1940mm (6'4)	1
2035mm (6'8)	1920mm (6'4)	1730mm (5'8)	2370mm (7'9)	551mm (1'10)	1940mm (6'4)	2
2035mm (6'8)	2550mm (8'4)	1730mm (5'8)	2370mm (7'9)	551mm (1'10)	1940mm (6'4)	2
2035mm (6'8)	3180mm (10'5)	1730mm (5'8)	2370mm (7'9)	551mm (1'10)	1940mm (6'4)	2
2035mm (6'8)	3840mm (12'7)	1730mm (5'8)	2370mm (7'9)	551mm (1'10)	1940mm (6'4)	4
2035mm (6'8)	4470mm (14'8)	1730mm (5'8)	2370mm (7'9)	551mm (1'10)	1940mm (6'4)	4
2035mm (6'8)	5100mm (16'9)	1730mm (5'8)	2370mm (7'9)	551mm (1'10)	1940mm (6'4)	4
2035mm (6'8)	5730mm (18'10)	1730mm (5'8)	2370mm (7'9)	551mm (1'10)	1940mm (6'4)	4
2035mm (6'8)	6360mm (20'10)	1730mm (5'8)	2370mm (7'9)	551mm (1'10)	1940mm (6'4)	4