


Notes:  
 1. This Drawing & Design are copyright and may not be reproduced without the written consent of Architectural Design & Management  
 2. Use Figured Dimensions Only.  
 3. The CONTRACTOR is to check and verify all Figured Dimensions, Site & Drainage Levels prior to commencement of work and notify the designer of any discrepancies.  
 4. The Contractor is to check the drawing against all other relevant drawings, specifications and/or bills of quantities as issued.  
 5. IF IN DOUBT - ASK!




EXISTING FRONT ELEVATION



EXISTING REAR ELEVATION

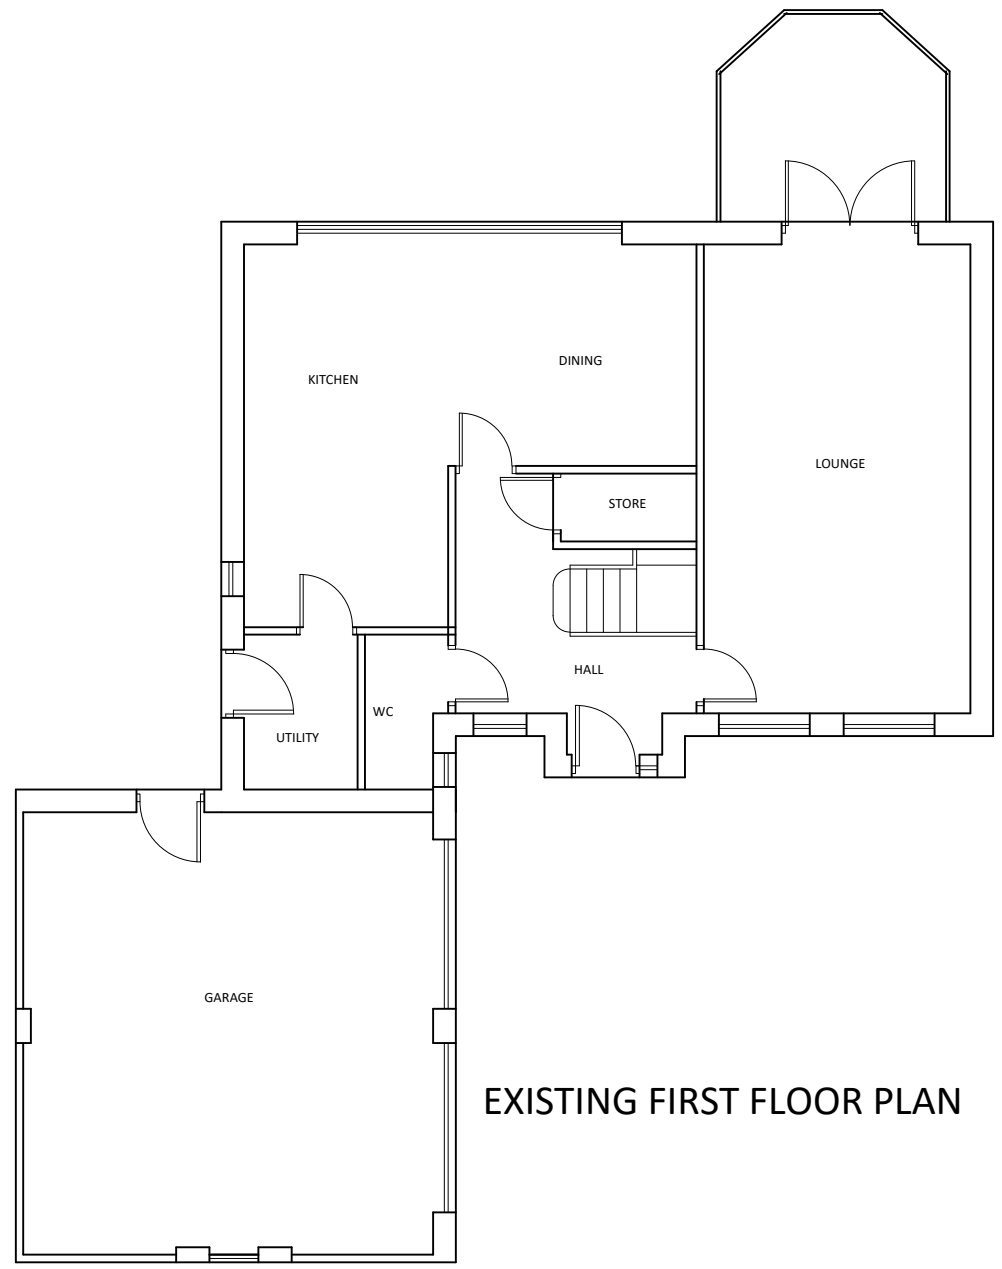


EXISTING FIRST FLOOR PLAN

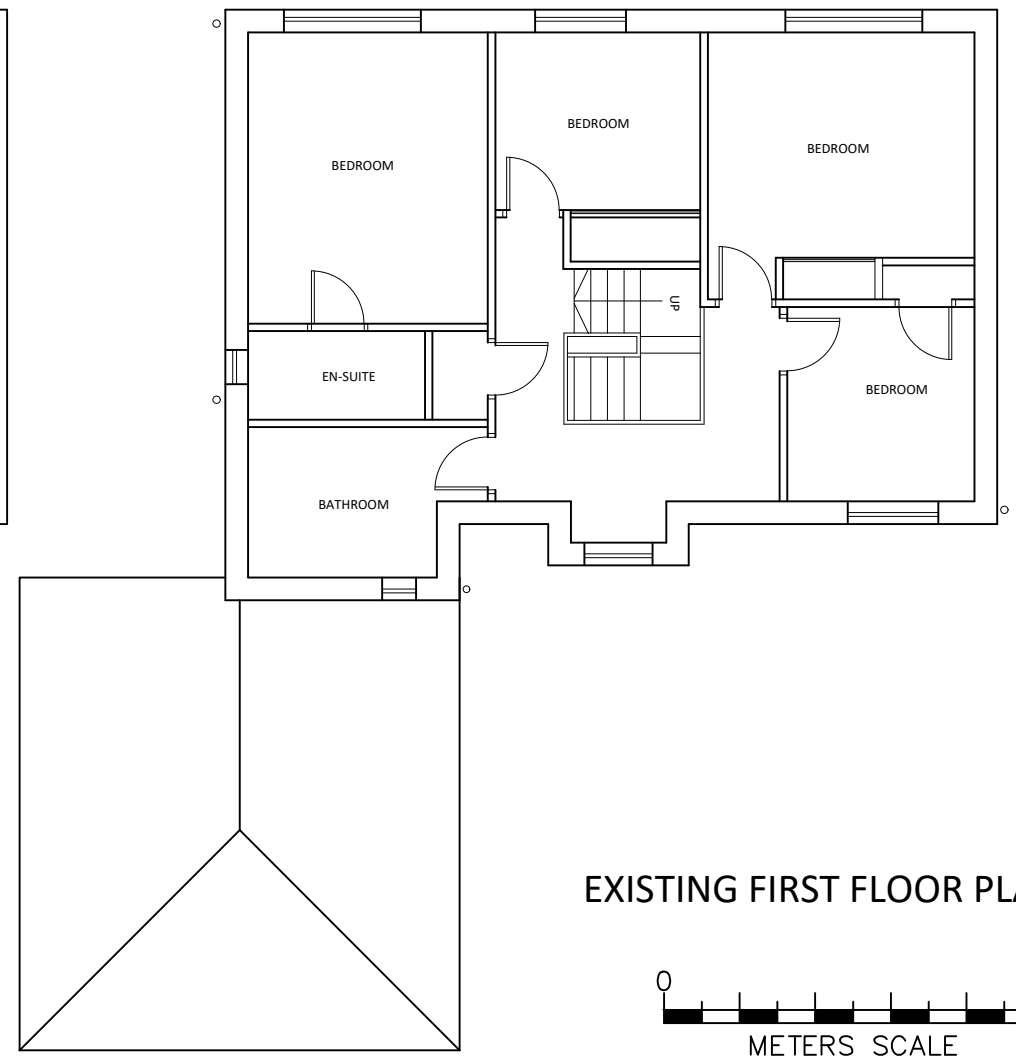

EXISTING FIRST FLOOR PLAN



project: PROPOSED FIRST FLOOR EXTENSION OVER GARAGE	Rev	Date	Revision
client: MR. K. MURPHY 8 DEXTER WAY UPHOLLAND WN8 0DY	 <b>ADM</b> ARCHITECTURAL DESIGN & MANAGEMENT <small>Alan Green MCAT Chartered Architectural Technologist Project Manager 18, Milton Grove, Orrell, Wigan, WN8 8BP Phone 01692 727226 Mobile 07931 595073 E-mail alan.green@adm-projects.com www.adm-projects.com</small>		
drawing title: EXISTING PLANS AND ELEVATIONS	drawn: AG	checked:	date: MARCH 2024
project no. ADM 240315	drg. no. 01	rev.	