



Front Elevation (Proposed)

Side Elevation (Proposed)

Window (1000mm x 1200mm)

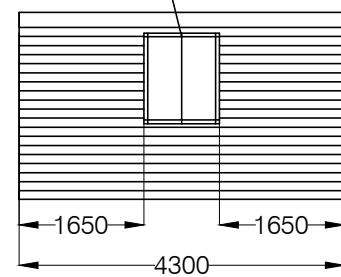


Rear Elevation (Proposed)

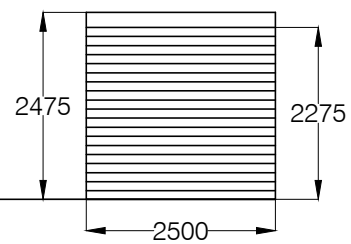

Side Elevation (Proposed)

Floor Plan (Proposed)

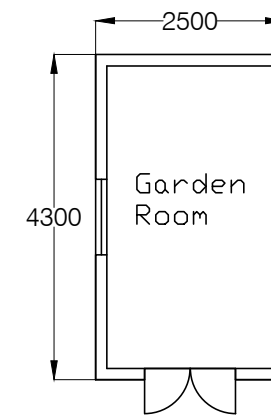

Notes on Construction:

1. Timber frame construction with horizontally lapped timber cladding.
2. Flat roof lined with green mineral felt.
3. Timber windows and french doors (sizes approximate).

No.	DATE	AMENDMENT DETAILS	CHECKED BY	DRAWN BY
REVISIONS				
			PJL PLANS	
PROJECT TITLE				
Proposed Outbuilding at 43, Kingsmede, Blackpool. FY4 3NN.				
DRAWING TITLE				
Elevations, Floor Plans and Site Plans Issued for Planning				
DRAWN BY			PROJECT No.	
P. Lewis			1	
CHECKED BY			DRAWING No.	
PJL			1	
DATE			REVISION :	
14/04/24			0	
SCALE @ A3			SHEET No.	
1:100				
CLIENT No.				
Ms Xuereb				